




Route Log and Progress Chart


DRAFT

Please Note: Errors and Omissions May Exist.
Contact the VTrans Mapping Section with questions or concerns.

DISTRICT	TOWN	ROUTE
4	POMFRET	Maj-0166

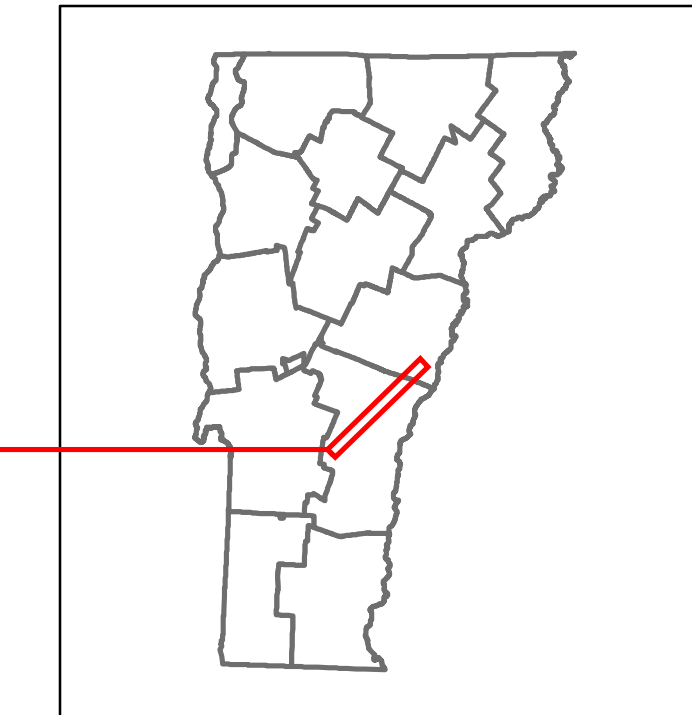

Maj-0166

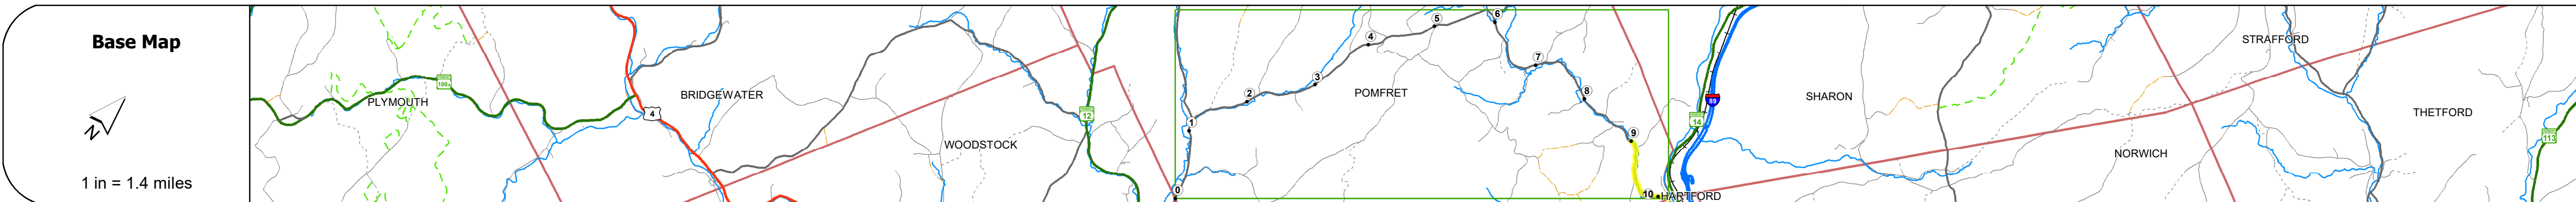

STRUCTURE DESCRIPTIONS

Bridge 15:
Slab - 1983
Structure No. 200166001514132
Length: 42'
Width: 34.0'
Facility Carried: TR 01 FAS 166
Structure Type: CONCRETE SLAB
Features Intersected: MILL BROOK
Surface: Bituminous
Maintenance/Ownership: Town

Road Widths	Travellane: 22'
Roadway	24'
Lane Count	2
Base	18" Gravel
Subbase	

Curves	7
---------------	---

Grades	
---------------	--

Guardrails	
-------------------	--

Rumblestrips	
---------------------	--

Historic Projects	<ul style="list-style-type: none"> 1983: BRS 0166(3)S 1978: Unknown 0: Unknown
--------------------------	---

Maintenance Garage	
---------------------------	--

Speed Zone	
-------------------	--

Functional Class	5
-------------------------	---

National Highway System	
--------------------------------	--

Limited Access Highway	
-------------------------------	--

Customer Service Level	
-------------------------------	--

Traffic Counters	
-------------------------	--

AADT	2020: 451
	2019: 532
	2018: 380
	2017: 390
	2016: 430

Crash Locations	(Incomplete) 2021
	2020
	2019
	2018
	2017

Historic Projects Unknown, Bituminous Concrete, Retreatment, Resurface, Bituminous Mix, Skiny Mix, Bituminous Seal, Surface Treated Gravel, Plant Mix, Reclaimed Base and Bituminous Concrete	Functional Class 1- Interstate System, 2- Other Freeways and Expressways, 3- Principal Arterial, 4- Minor Arterial, 5- Major Collector, 6- Minor Collector	Curves Left (degrees), Right (degrees), Grades (percent) grade up, (percent) grade down	Traffic Counters Continuous (CTC), Weigh-In-Motion (WIM), Short-Term, Scheduled, Short-Term, Unscheduled (counter ID)	Crash Locations High Crash Locations (HCL's) Sections (& Intersections) HCL No. 1-100 (1-10), 101-200 (11-20), 201-300 (21-30), 301-400 (31-40), 401-800 (41-113)	Mileage by Functional Class By Sheet 0166 5 - Major Collector 1.150	Mileage by Town By Sheet POMFRET - S01661413 1.15 of 10.15	DISTRICT 4	TOWN POMFRET	Date: 11/16/21	ROUTE Maj-0166 ETE mileage: 9.88 to 11.03
					Legend Road Widths (ft) 12.5, 30, 35, 40, 45, 50, 55, 60, 65	Page Total Mileage: 1.150 mi				