




Route Log and Progress Chart


DRAFT

Please Note: Errors and Omissions May Exist.
Contact the VTrans Mapping Section with questions or concerns.

DISTRICT	TOWN	ROUTE
6	BARRE TOWN	Maj-0206

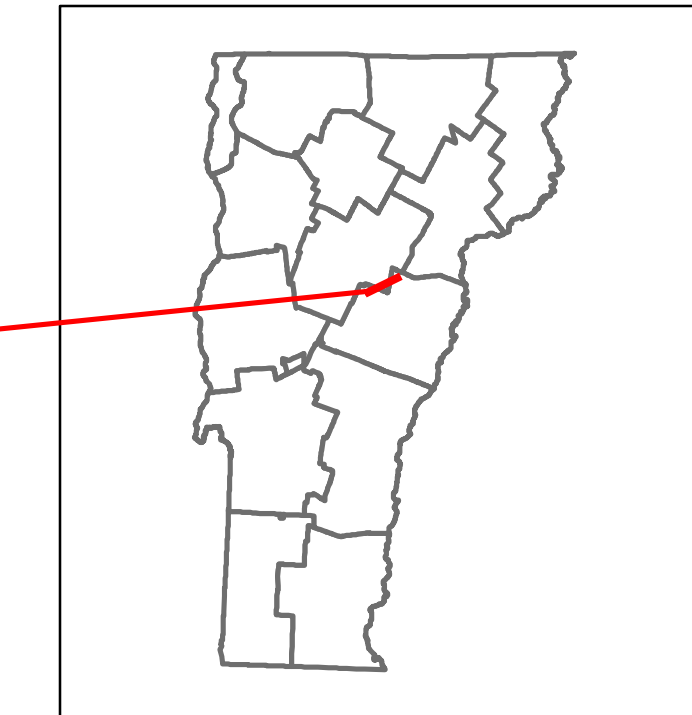

Maj-0206

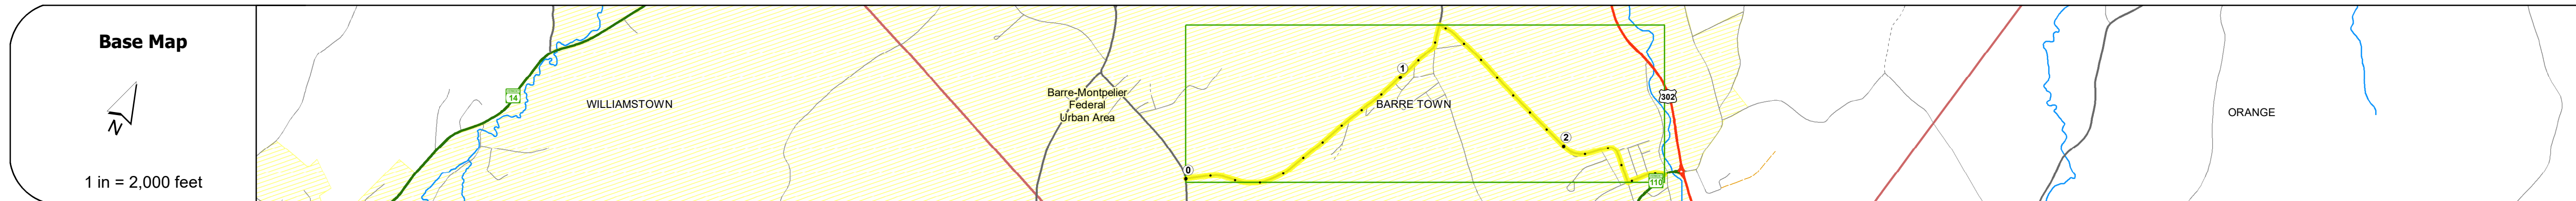

STRUCTURE DESCRIPTIONS


Road Widths	Travellane	22	21	22	22	25	32
Roadway	26						
Lane Count							
Base							
Subbase							

Curves							14.28%
---------------	--	--	--	--	--	--	--------

Grades							
---------------	--	--	--	--	--	--	--

Guardrails							
-------------------	--	--	--	--	--	--	--

Rumblestrips							
---------------------	--	--	--	--	--	--	--

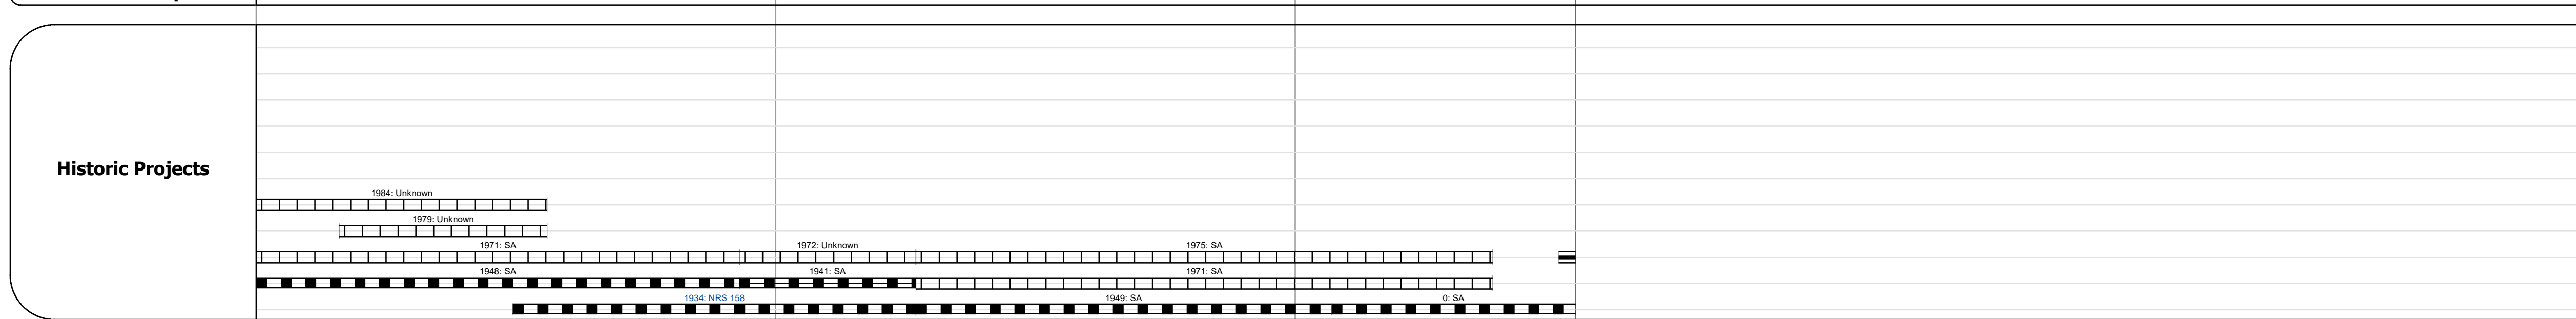

Maintenance Garage							
---------------------------	--	--	--	--	--	--	--

Speed Zone							
-------------------	--	--	--	--	--	--	--

Functional Class							5
-------------------------	--	--	--	--	--	--	---

National Highway System							
--------------------------------	--	--	--	--	--	--	--

Limited Access Highway							
-------------------------------	--	--	--	--	--	--	--

Customer Service Level							
-------------------------------	--	--	--	--	--	--	--

Traffic Counters							
-------------------------	--	--	--	--	--	--	--

AADT	2020	765				1846	
	2019	929				2243	
	2018	920				2200	1500
	2017	930				2200	1500
	2016	930				2200	1500

Crash Locations	(Incomplete) 2021						
	2020						
	2019						
	2018						
	2017						

Historic Projects Unknown, Retreatment, Resurface, Bituminous Mix, Skiny Mix, Bituminous Seal Bituminous Concrete, Cold Plane and Bituminous Concrete, Concrete, Surface Treated Gravel, Plant Mix, Reclaimed Base and Bituminous Concrete	Functional Class 1 - Interstate System, 2 - Other Freeways and Expressways, 3 - Principal Arterial, 4 - Minor Arterial, 5 - Major Collector, 6 - Minor Collector	Crash Locations High Crash Locations (HCL's) Sections (& Intersections) HCL No. 1-100 (1-10), 101-200 (11-20), 201-300 (21-30), 301-400 (31-40), 401-800 (41-113)	Mileage by Functional Class By Sheet 0206 5 - Major collector 2.540		Mileage by Town By Sheet BARRE TOWN - S02061202 2.54 of 2.54		DISTRICT 6	TOWN BARRE TOWN	Date: 11/19/21	ROUTE Maj-0206 ETE mileage: 0.0 to 2.54
			Legend Curves: Left (degrees), Right (degrees) Grades: Left (degrees) grade up, Right (degrees) grade down Road Widths: (ft)		Page Total Mileage: 2.540 mi					