




Route Log and Progress Chart


DRAFT

Please Note: Errors and Omissions May Exist.
Contact the VTrans Mapping Section with questions or concerns.

DISTRICT	TOWN	ROUTE
7	BURKE	Maj-0261

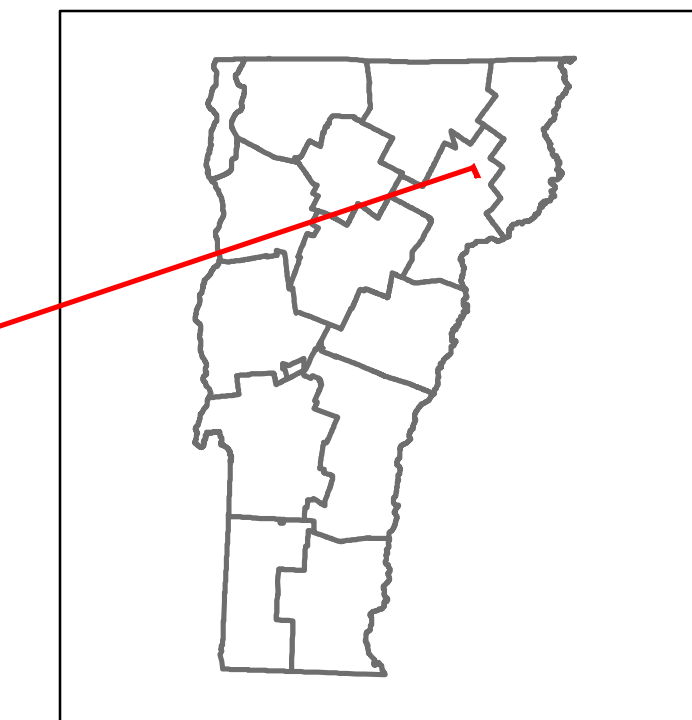

Maj-0261

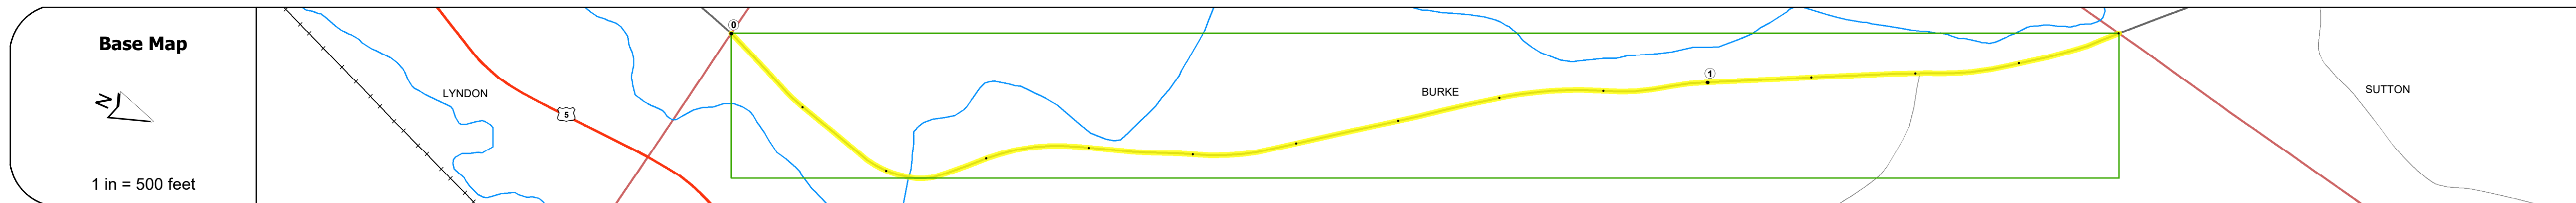

STRUCTURE DESCRIPTIONS

Bridge 14:
Stringer/multi-beam or girder - 1928
Structure No. 200261001403022
Length: 51'
Width: 19.8'
Facility Carried: TR 03 FAS 261
Structure Type: ROLLED BEAM
Features Intersected: CALENDAR BROOK
Surface: Bituminous
Maintenance/Ownership: Town

Road Widths	Travellane	20
Roadway	20	
Lane Count	2	
Base		
Subbase		

Curves	
---------------	--

Grades	
---------------	--

Guardrails	
-------------------	--

Rumblestrips	
---------------------	--

Historic Projects	
	1984: Unknown
	1980: Unknown
	1980: Unknown
	1948: SA

Maintenance Garage	
---------------------------	--

Speed Zone	
-------------------	--

Functional Class	5
-------------------------	---

National Highway System	
--------------------------------	--

Limited Access Highway	
-------------------------------	--

Customer Service Level	
-------------------------------	--

Traffic Counters	C305
-------------------------	------

AADT	2020	776
	2019	916
	2018	920
	2017	930
	2016	833

Crash Locations	(Incomplete) 2021
	2020
	2019
	2018
	2017

Historic Projects Unknown, Retreatment, Resurface, Bituminous Mix, Skiny Mix, Bituminous Seal, Surface Treated Gravel, Plant Mix, Reclaimed Base and Bituminous Concrete	Functional Class 1- Interstate System, 2- Other Freeways and Expressways, 3- Principal Arterial, 4- Minor Arterial, 5- Major Collector, 6- Minor Collector	Curves Left (degree), Right (degrees), Grades (up/down)	Traffic Counters Continuous (CTC), Weigh-In-Motion (WIM), Short-Term, Scheduled, Short-Term, Unscheduled	Crash Locations High Crash Locations (HCL's) Sections (& Intersections)	Mileage by Functional Class By Sheet 0261 5 - Major Collector 1.400	Mileage by Town By Sheet BURKE - S02610302 1.4 of 1.4	DISTRICT 7	TOWN BURKE	Date: 11/19/21	ROUTE Maj-0261
					Speed Zones 125, 30, 35, 40, 45, 50, 55, 60, 65	Road Widths (ft)				