




Route Log and Progress Chart


DRAFT

Please Note: Errors and Omissions May Exist.
Contact the VTrans Mapping Section with questions or concerns.

DISTRICT	TOWN	ROUTE
7	BURKE	Maj-0268

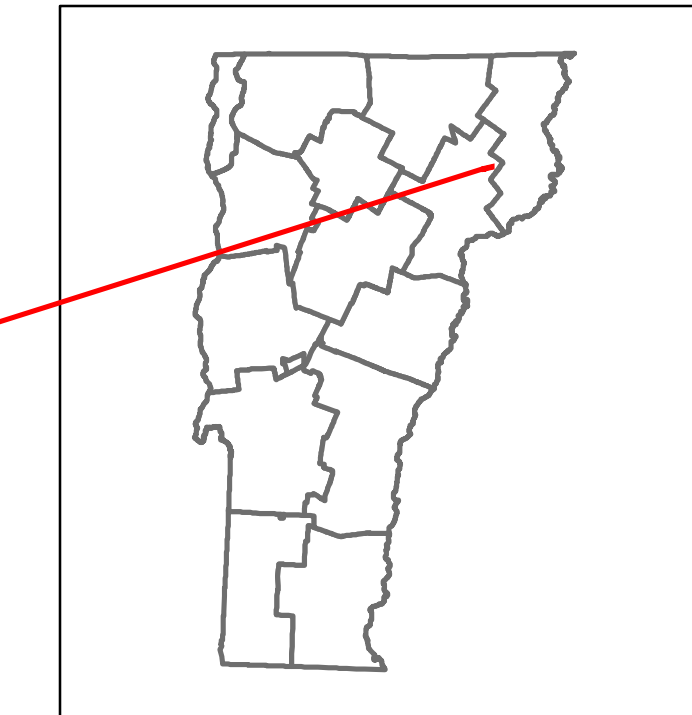

Maj-0268

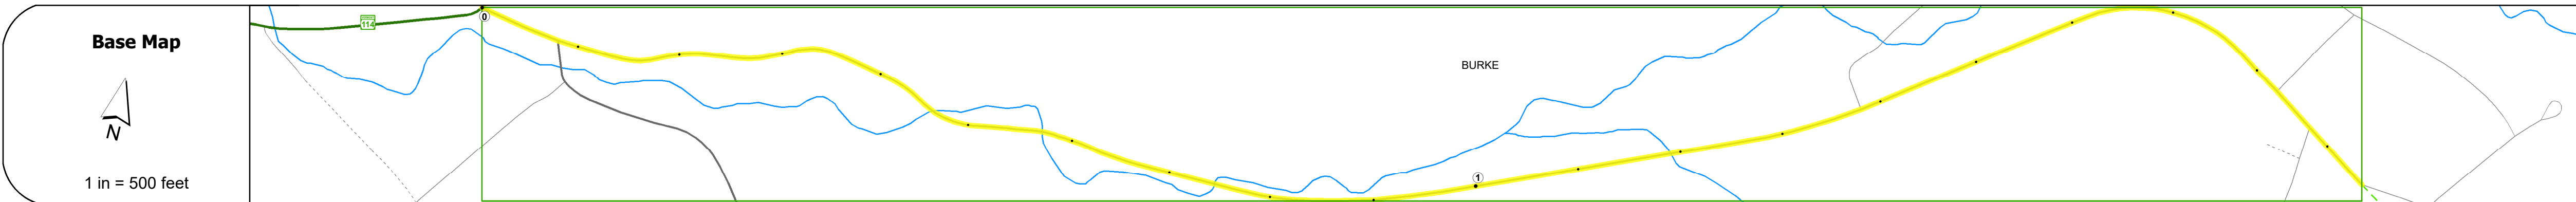

Road Widths	Travellane: 20 Roadway: 20 Lane Count: 2 Base Subbase
Curves	14 14 14 14
Grades	
Guardrails	
Rumblestrips	
Historic Projects	2009 BRZ 1447(15)
Maintenance Garage	
Speed Zone	
Functional Class	5
National Highway System	
Limited Access Highway	
Customer Service Level	
Traffic Counters	C29X C309
AADT	2020: 1874, 2161 2019: 2100, 1300 2018: 2100, 1300 2017: 1967, 1233 2016: 1967, 1233
Crash Locations	(Incomplete) 2021, 2020, 2019, 2018, 2017

STRUCTURE DESCRIPTIONS
<p>Bridge 16: Stringer/multi-beam or girder - 2009 Structure No. 200268001603022 Length: 75' Width: 21.8' Facility Carried: TR 07 FAS 268 Structure Type: WELDED PLATE GIRDER Features Intersected: DISH MILL BROOK Surface: Bituminous Maintenance/Ownership: Town</p> <p>Bridge 17: Slab - 2009 Structure No. 200268001703022 Length: 30' Width: 21.6' Facility Carried: TR 07 FAS 268 Structure Type: CONCRETE SLAB Features Intersected: DISH MILL BROOK Surface: Bituminous Maintenance/Ownership: Town</p>

Historic Projects <ul style="list-style-type: none"> Unknown Bituminous Concrete Retreatment Resurface Bituminous Mix Skinny Mix Bituminous Seal 	Functional Class <ul style="list-style-type: none"> 1 - Interstate System 2 - Other Freeways and Expressways 3 - Principal Arterial 4 - Minor Arterial 5 - Major Collector 6 - Minor Collector 	Curves <ul style="list-style-type: none"> Left (degrees) Right (degrees) 	Grades <ul style="list-style-type: none"> grade up (percent) grade down (percent) 	Traffic Counters <ul style="list-style-type: none"> Continuous (CTC) Weigh-In-Motion (WIM) Short-Term, Scheduled (counter ID) Short-Term, Unscheduled (counter ID) 	Crash Locations <ul style="list-style-type: none"> High Crash Locations (HCL's) Sections (& Intersections) HCL No. 1-100 (1-10) HCL No. 101-200 (11-20) HCL No. 201-300 (21-30) HCL No. 301-400 (31-40) HCL No. 401-800 (41-113) 	Mileage by Functional Class By Sheet 0268 5 - Major Collector 1.950	Mileage by Town By Sheet BURKE - S02680302 1.95 of 1.95	DISTRICT 7	TOWN BURKE	Date: 11/19/21	ROUTE Maj-0268
Page Total Mileage: 1.95 mi								1 of 1 TWN mileage: 0.0 to 1.95	ETE mileage: 0.0 to 1.95		

For More Information Contact - Vermont Agency of Transportation, Policy, Planning and Intermodal Development Division - Mapping Section, 1 National Life Drive, Montpelier, VT 05633-5001 Telephone: 802-828-2600.