




Route Log and Progress Chart


DRAFT

Please Note: Errors and Omissions May Exist.
Contact the VTrans Mapping Section with questions or concerns.

| | | |
|----------|---------|----------|
| DISTRICT | TOWN | ROUTE |
| 2 | JAMAICA | Min-0536 |

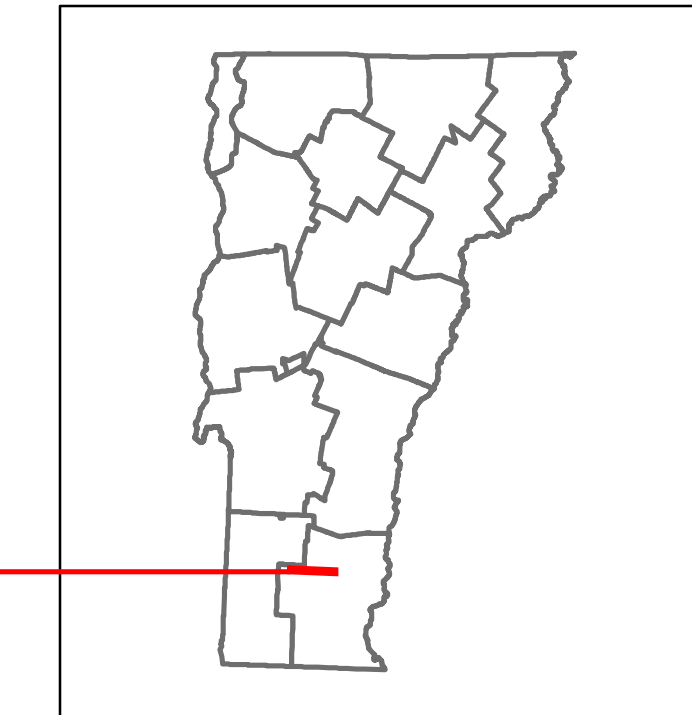

Min-0536

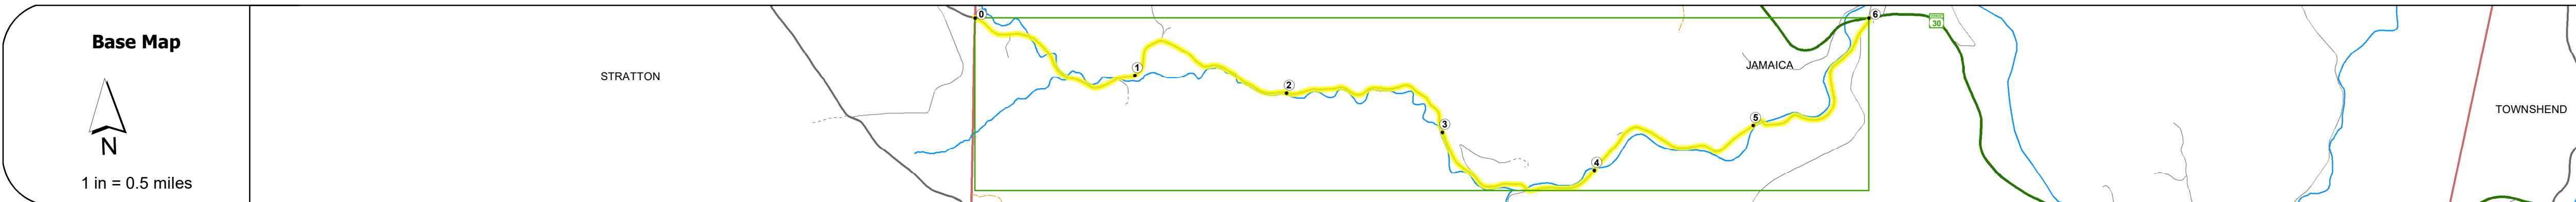

STRUCTURE DESCRIPTIONS

Bridge 27:
Stringer/multi-beam or girder - 1936
Structure No. 101309002713091
Length: 57'
Width: 27.8'
Facility Carried: C2001
Structure Type: ROLLED BEAM
Features Intersected: N. BR. BALL MT. BROOK
Surface: Bituminous
Maintenance/Ownership: Town

Bridge 26:
Stringer/multi-beam or girder - 1982
Structure No. 101309002613091
Length: 80'
Width: 27.0'
Facility Carried: C2001
Structure Type: ROLLED BEAM
Features Intersected: BALL MTN. BROOK
Maintenance/Ownership: Town

Bridge 25:
Stringer/multi-beam or girder - 1978
Structure No. 101309002513091
Length: 78'
Width: 22.6'
Facility Carried: C2001
Structure Type: ROLLED BEAM
Features Intersected: BALL MTN. BROOK
Maintenance/Ownership: Town

Bridge 22:
Stringer/multi-beam or girder - 1939
Structure No. 101309002213091
Length: 56'
Width: 25.1'
Facility Carried: C2001
Structure Type: ROLLED BEAM
Features Intersected: BALL MTN. BROOK
Maintenance/Ownership: Town

| | 0 | 1 | 2 | 3 | 4 | 5 | 6 |
|--------------------------------|-------------------|---|---|---|---|---|---|
| Road Widths | | | | | | | |
| Travellane | | | | | | | |
| Roadway | | | | | | | |
| Lane Count | | | | | | | |
| Base | | | | | | | |
| Subbase | | | | | | | |
| Curves | | | | | | | |
| Grades | | | | | | | |
| Guardrails | | | | | | | |
| Rumblestrips | | | | | | | |
| Historic Projects | | | | | | | |
| Maintenance Garage | | | | | | | |
| Speed Zone | | | | | | | |
| Functional Class | | | | | | | |
| National Highway System | | | | | | | |
| Limited Access Highway | | | | | | | |
| Customer Service Level | | | | | | | |
| Traffic Counters | | | | | | | |
| AADT | 2020 | | | | | | |
| | 2019 | | | | | | |
| | 2018 | | | | | | |
| | 2017 | | | | | | |
| | 2016 | | | | | | |
| Crash Locations | (Incomplete) 2021 | | | | | | |
| | 2020 | | | | | | |
| | 2019 | | | | | | |
| | 2018 | | | | | | |
| | 2017 | | | | | | |

| | | | | | | | | | | |
|---|--|---|--|--|---|---|----------------------|-----------------------------------|-----------------------|---|
| Historic Projects Unknown, Bituminous Concrete, Retreatment, Resurface, Bituminous Mix, Skiny Mix, Bituminous Seal, Surface Treated Gravel, Plant Mix, Reclaimed Base and Bituminous Concrete | Functional Class 1 - Interstate System, 2 - Other Freeways and Expressways, 3 - Principal Arterial, 4 - Minor Arterial, 5 - Major Collector, 6 - Minor Collector | Curves Left (degrees), Right (degrees), Grades (percent) grade up, (percent) grade down | Traffic Counters Continuous (CTC), Weigh-In-Motion (WIM), Short-Term, Scheduled, Short-Term, Unscheduled | Crash Locations High Crash Locations (HCL's) Sections (& Intersections) HCL No. 1-100 (1-10), 101-200 (11-20), 201-300 (21-30), 301-400 (31-40), 401-800 (41-113) | Mileage by Functional Class By Sheet 0536 6 - minor collector 6.000 | Mileage by Town By Sheet JAMAICA - S05361309 6.0 of 6.0 | DISTRICT 2 | TOWN JAMAICA | Date: 11/16/21 | ROUTE Min-0536 ETE mileage: 0.0 to 6.0 |
| Legend Road Widths (ft): 12.5, 30, 35, 40, 45, 50, 55, 60, 65 | | | | | | Page Total Mileage: 6.000 mi | | Page Total Mileage: 6.0 mi | | |