




Route Log and Progress Chart



DRAFT

Please Note: Errors and Omissions May Exist.
Contact the VTrans Mapping Section with questions or concerns.

DISTRICT	TOWN	ROUTE
6	BERLIN	Min-0710

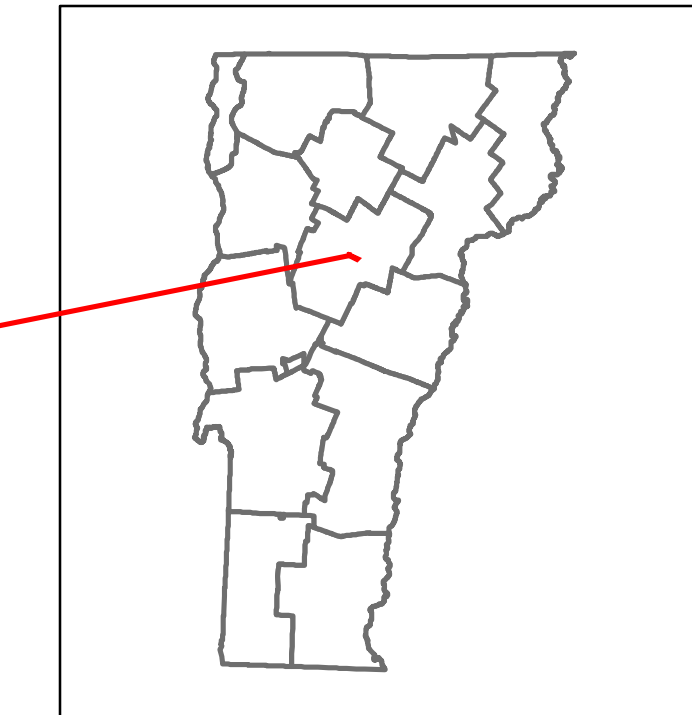

Min-0710

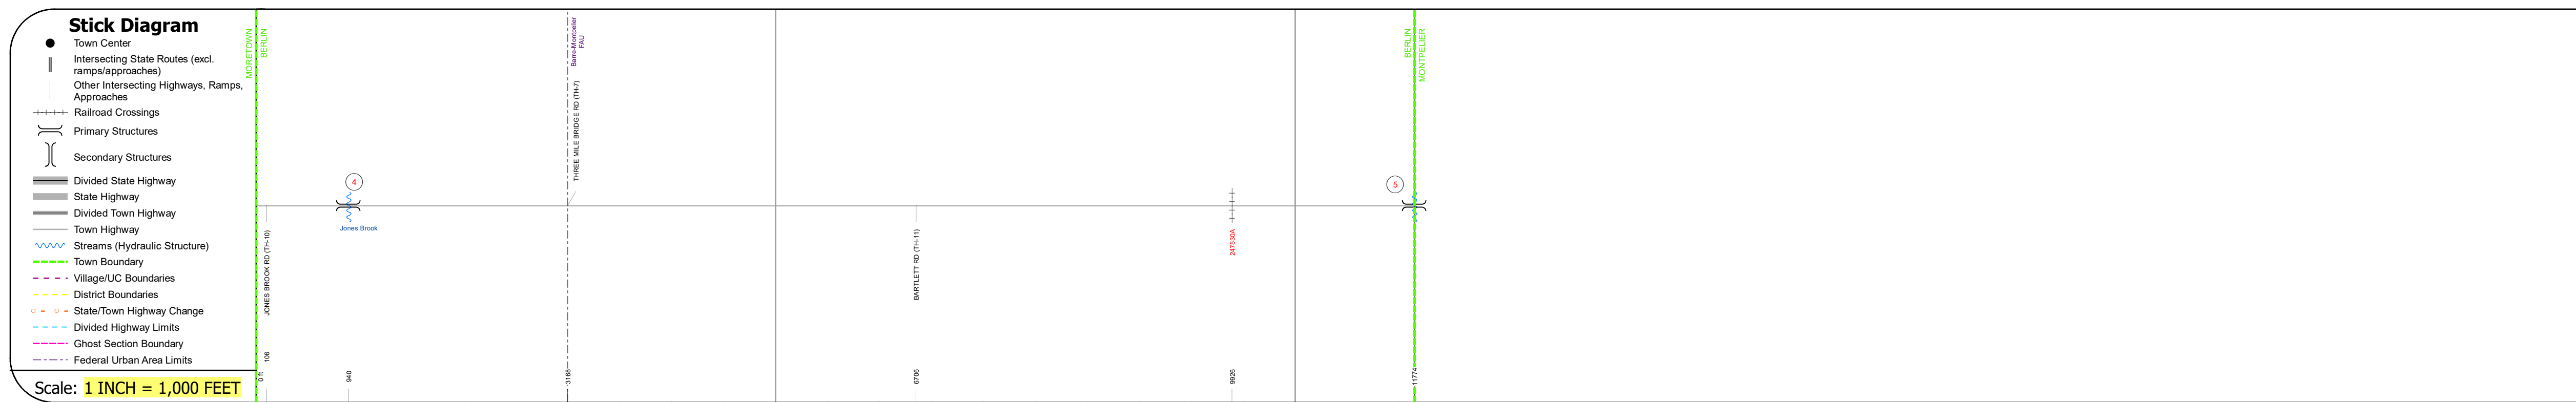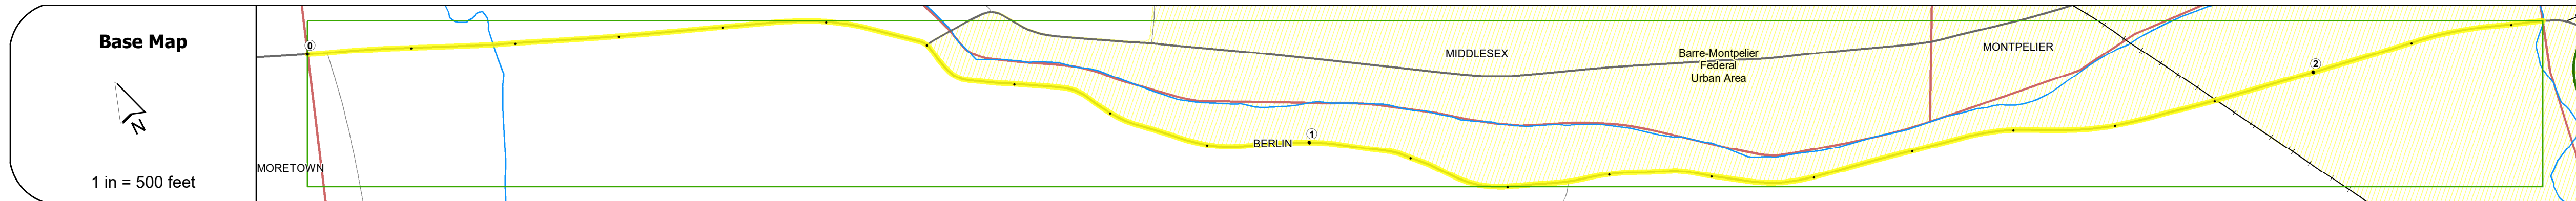

STRUCTURE DESCRIPTIONS

Bridge 4:
Tee Beam - 1929
Structure No: 101203000412031
Length: 54'
Width: 21.0'
Facility Carried: C2002
Structure Type: CONCRETE T-BEAM
Features Intersected: JONES BROOK
Surface: Gravel
Maintenance/Ownership: Town

Bridge 5:
Stringer/multi-beam or girder - 2002
Structure No: 101203000512031
Length: 90'
Width: 29.8'
Facility Carried: C2002
Structure Type: WELDED PLATE GIRDER
Features Intersected: DOG RIVER
Surface: Bituminous
Maintenance/Ownership: Town

Road Widths	Travellane	22
Roadway	22	
Lane Count	2	
Base		
Subbase		
Curves		
Grades		
Guardrails		
Rumblestrips		
Historic Projects		
Maintenance Garage		
Speed Zone		
Functional Class	6	
National Highway System		
Limited Access Highway		
Customer Service Level		
Traffic Counters	WZDU	
AADT		
2020	826	
2019	1004	
2018	430	
2017	440	
2016	440	
Crash Locations		
(Incomplete) 2021		
2020		
2019		
2018		
2017		

Historic Projects Unknown, Retreatment, Resurface, Bituminous Mix, Skiny Mix, Bituminous Seal Bituminous Concrete, Bituminous Macadam, Cold Plane and Bituminous Concrete, Concrete, Gravel, Plant Mix, Reclaimed Base and Bituminous Concrete, Surface Treated Gravel	Functional Class 1 - Interstate System, 2 - Other Freeways and Expressways, 3 - Principal Arterial, 4 - Minor Arterial, 5 - Major Collector, 6 - Minor Collector	Curves Left (degrees), Right (degrees) Grades Left (percent), Right (percent), grade up, grade down Road Widths (ft)	Traffic Counters Continuous (CTC), Weigh-In-Motion (WIM), Short-Term, Scheduled, Short-Term, Unscheduled (counter ID) Crash Locations High Crash Locations (HCL's) Sections (& Intersections) HCL No. 1-100 (1-10), 101-200 (11-20), 201-300 (21-30), 301-400 (31-40), 401-800 (41-113)	Mileage by Functional Class By Sheet 0710 6 - minor collector 2.230 Mileage by Town By Sheet BERLIN - S07101203 2.23 of 2.23 Page Total Mileage: 2.230 mi	DISTRICT 6 TOWN BERLIN Date: 11/19/21 ROUTE Min-0710 ETE mileage: 2.83 to 5.06
---	---	---	---	---	---