




# Route Log and Progress Chart


**DRAFT**

Please Note: Errors and Omissions May Exist.  
Contact the VTrans Mapping Section with questions or concerns.

DISTRICT	TOWN	ROUTE
7	WHEELLOCK	Min-0752

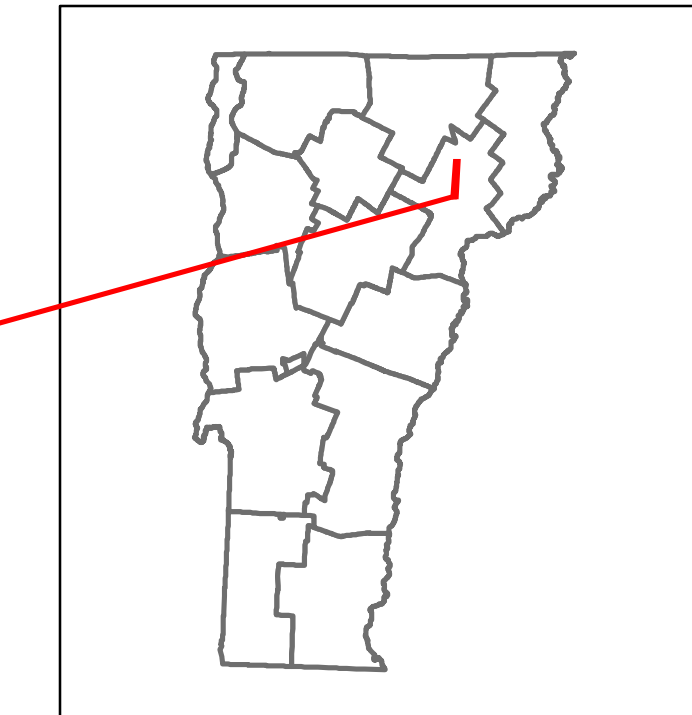

**Min-0752**

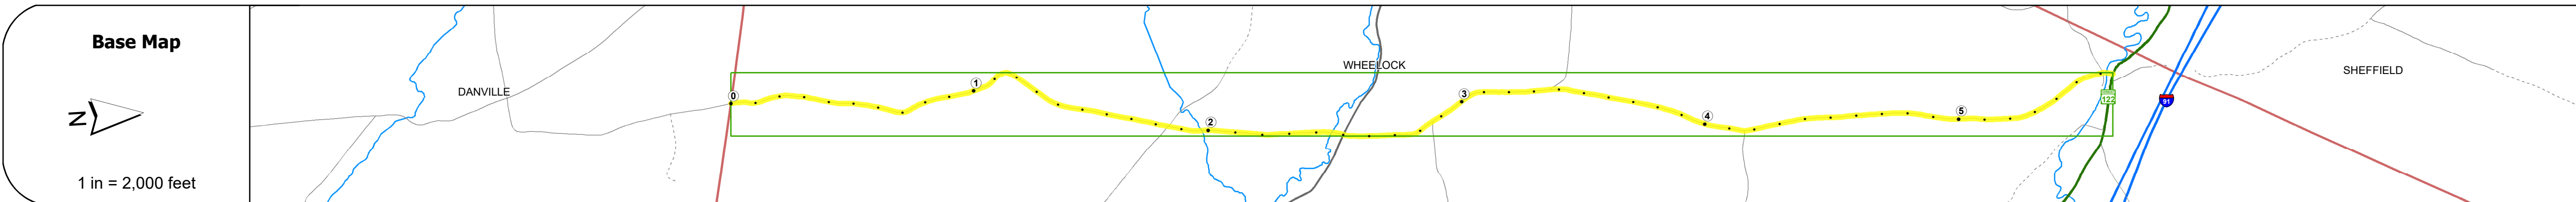

### STRUCTURE DESCRIPTIONS

**Bridge 16:**  
Tee Beam - 1927  
Structure No: 100317001603171  
Length: 45'  
Width: 21.0'  
Facility Carried: C3003  
Structure Type: CONCRETE T-BEAM  
Features Intersected: MILLER RUN  
Surface: Bituminous  
Maintenance/Ownership: Town

**Bridge 13:**  
Tee Beam - 1940  
Structure No: 100317001303171  
Length: 28'  
Width: 25.2'  
Facility Carried: C3003  
Structure Type: CONCRETE T-BEAM  
Features Intersected: MILLER RUN  
Surface: Bituminous  
Maintenance/Ownership: Town

<b>Road Widths</b>	Travellane	18
Roadway		20
Lane Count		2
Base		
Subbase		
<b>Curves</b>		
<b>Grades</b>		
<b>Guardrails</b>		
<b>Rumblestrips</b>		
<b>Historic Projects</b>		
<b>Maintenance Garage</b>		
<b>Speed Zone</b>		
<b>Functional Class</b>	6	
<b>National Highway System</b>		
<b>Limited Access Highway</b>		
<b>Customer Service Level</b>		
<b>Traffic Counters</b>		
<b>AADT</b>	2020	
	2019	
	2018	
	2017	
	2016	
<b>Crash Locations</b>	(Incomplete) 2021	
	2020	
	2019	
	2018	
	2017	

<b>Historic Projects</b> Unknown, Bituminous Concrete, Retreatment, Resurface, Bituminous Mix, Skiny Mix, Bituminous Seal, Surface Treated Gravel, Plant Mix, Reclaimed Base and Bituminous Concrete	<b>Functional Class</b> 1 - Interstate System, 2 - Other Freeways and Expressways, 3 - Principal Arterial, 4 - Minor Arterial, 5 - Major Collector, 6 - Minor Collector	<b>Curves</b> Left (degrees), Right (degrees), Grades (percent) grade up, (percent) grade down	<b>Crash Locations</b> Continuous (CTC), Weigh-In-Motion (WIM), Short-Term, Scheduled, Short-Term, Unscheduled	<b>Mileage by Functional Class By Sheet</b> 0752 6 - minor collector 5.650	<b>Mileage by Town By Sheet</b> WHEELLOCK - S07520317 5.65 of 5.65	<b>DISTRICT</b> 7	<b>TOWN</b> WHEELLOCK	<b>Date:</b> 11/16/21	<b>ROUTE</b> Min-0752 ETE mileage: 5.03 to 10.68
<b>Legend</b> High Crash Locations (HCL's) Sections (& Intersections) HCL No. 1-100 (1-10), 101-200 (11-20), 201-300 (21-30), 301-400 (31-40), 401-800 (41-113)					<b>Page Total Mileage: 5.65 mi</b>		<b>Page Total Mileage: 5.65 mi</b>		<b>1 of 1</b> TWN mileage: 0.0 to 5.65