




Route Log and Progress Chart


DRAFT

Please Note: Errors and Omissions May Exist.
Contact the VTrans Mapping Section with questions or concerns.

DISTRICT	TOWN	ROUTE
1	BENNINGTON	Maj-1208

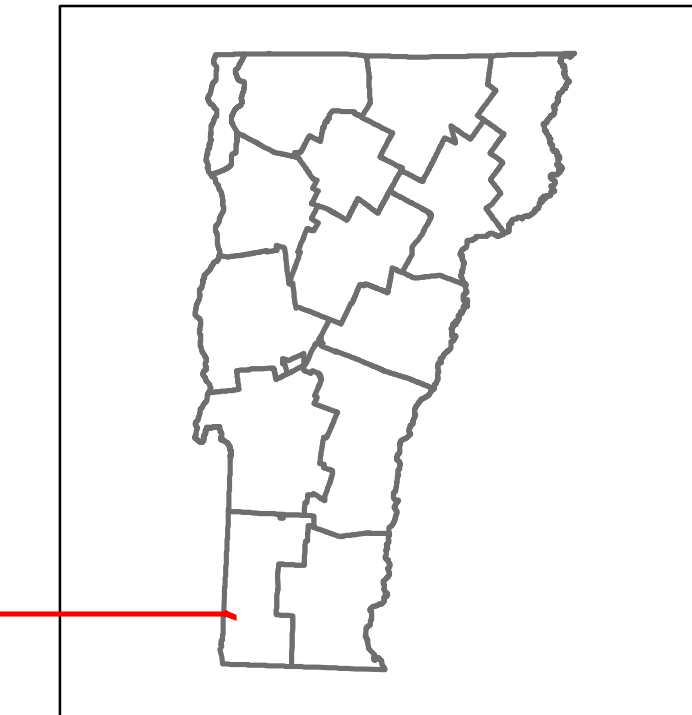

Maj-1208

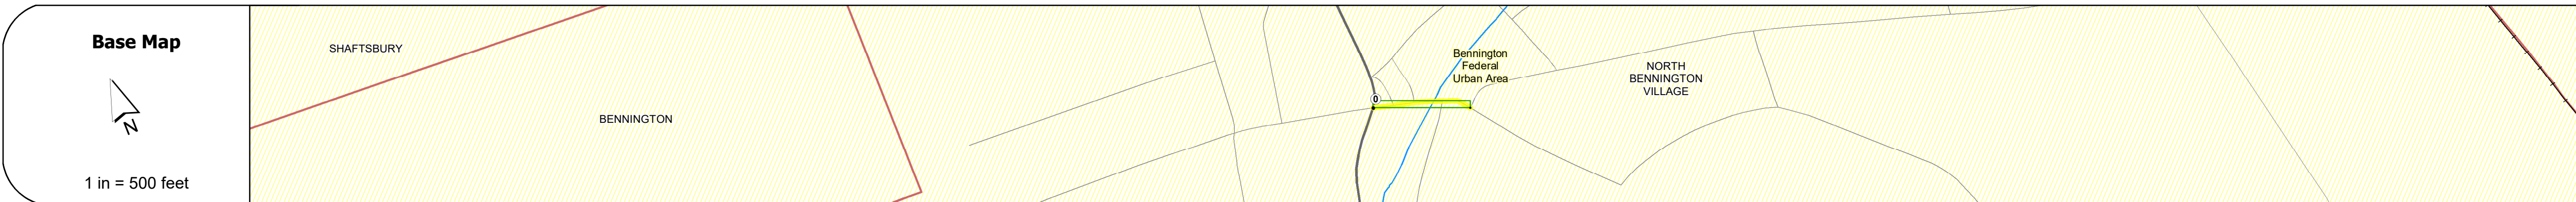

STRUCTURE DESCRIPTIONS
<p>Bridge 71: Culvert (Arch) - 1900 Structure No: 100202007102021 Length: 25' Width: 35.6' Facility Carried: C30PR Structure Type: CONC REIN STONE ARCH Features Intersected: PARAN RIVER 3 Maintenance/Ownership: Town</p>

Road Widths	Travellane	Roadway	Lane Count	Base	Subbase
0	22	22	2		

Curves

Grades

Guardrails

Rumblestrips

Historic Projects

Maintenance Garage

Speed Zone

Functional Class
5

National Highway System

Limited Access Highway

Customer Service Level

Traffic Counters

AAADT	2020	2019	2018	2017	2016
	1581	1921	1400	1400	1400

Crash Locations	(Incomplete) 2021	2020	2019	2018	2017

Historic Projects Unknown, Retreatment, Resurface, Bituminous Mix, Skiny Mix, Bituminous Seal, Surface Treated Gravel, Plant Mix, Reclaimed Base and Bituminous Concrete, Concrete, Gravel	Functional Class 1 - Interstate System, 2 - Other Freeways and Expressways, 3 - Principal Arterial, 4 - Minor Arterial, 5 - Major Collector, 6 - Minor Collector	Curves Left (degrees), Right (degrees), Grades (degrees) grade up, Grades (degrees) grade down	Traffic Counters Continuous (CTC), Weigh-In-Motion (WIM), Short-Term, Scheduled, Short-Term, Unscheduled	Crash Locations High Crash Locations (HCL's) Sections (& Intersections) HCL No. 1-100 (1-10), 101-200 (11-20), 201-300 (21-30), 301-400 (31-40), 401-800 (41-113)	Mileage by Functional Class By Sheet 1208 5 - Major collector 0.100	Mileage by Town By Sheet BENNINGTON - S12080202 0.1 of 0.1	DISTRICT 1	TOWN BENNINGTON	Date: 11/19/21	ROUTE Maj-1208 ETE mileage: 0.0 to 0.1
Legend Road Widths (ft) 125, 30, 35, 40, 45, 50, 55, 60, 65						Page Total Mileage: 0.100 mi	Page Total Mileage: 0.1 mi			