




Route Log and Progress Chart


DRAFT

Please Note: Errors and Omissions May Exist.
Contact the VTrans Mapping Section with questions or concerns.

DISTRICT	TOWN	ROUTE
5	BURLINGTON	Urb-5040

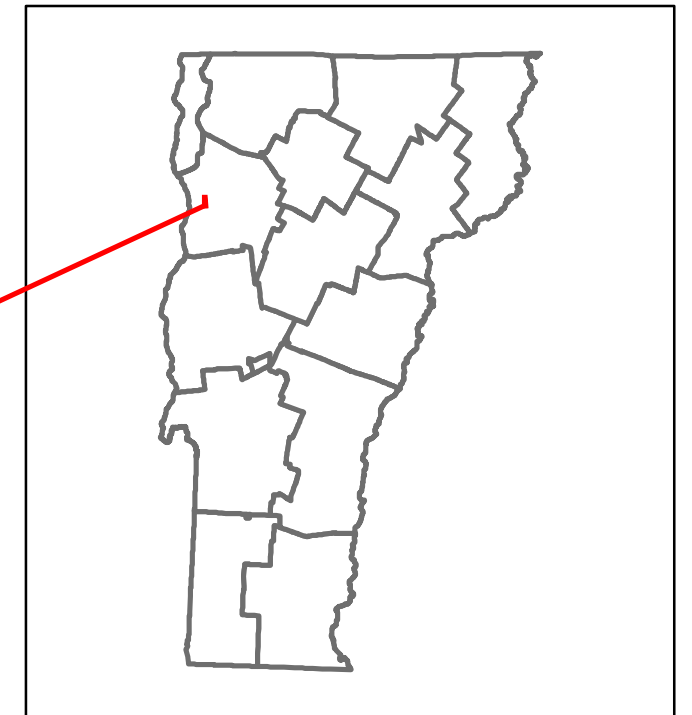

Urb-5040

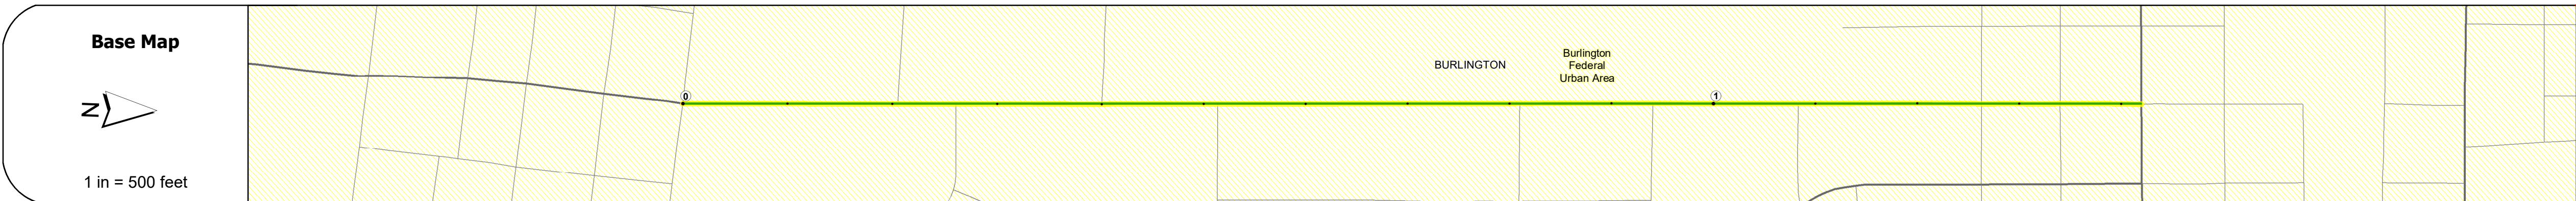

STRUCTURE DESCRIPTIONS

Road Widths	36, 36, 36, 38, 33, 22, 27, 36, 31, 35, 30, 35
Travellane	
Roadway Lane Count	
Base	
Subbase	

Curves

Grades

Guardrails

Rumblestrips

Historic Projects

Maintenance Garage

Speed Zone

Functional Class

National Highway System

Limited Access Highway

Customer Service Level

Traffic Counters	BURL45, D541, D171, 30463275 S
------------------	--------------------------------

AADT	2020: 8408, 3555; 2019: 10216, 4320; 2018: 12600, 11200, 11400, 5300; 2017: 12800, 11300, 11600, 5400; 2016: 12800, 11300, 11600, 5400
------	--

Crash Locations	(Incomplete) 2021, 2020, 2019, 2018, 2017 with HCL markers and section numbers (No. 404, No. 579, No. 172)
-----------------	--

Historic Projects Unknown, Retreatment, Resurface, Bituminous Mix, Skiny Mix, Bituminous Seal, Surface Treated Gravel, Plant Mix, Reclaimed Base and Bituminous Concrete, Concrete	Functional Class 1- Interstate System, 2- Other Freeways and Expressways, 3- Principal Arterial, 4- Minor Arterial, 5- Major Collector, 6- Minor Collector	Curves Left (align), Right, Grades (down, up, down)	Traffic Counters Continuous (CTC), Weigh-In-Motion (WIM), Short-Term, Scheduled, Unscheduled (counter ID)	Crash Locations Legend: High Crash Locations (HCL's) Sections (& Intersections) HCL No. 1-100 (1-10), 101-200 (11-20), 201-300 (21-30), 301-400 (31-40), 401-800 (41-113)	Mileage by Functional Class By Sheet 5040 4 - minor Arterial 1.420		Mileage by Town By Sheet BURLINGTON - S50400403 1.42 of 1.42		DISTRICT 5	TOWN BURLINGTON	Date: 11/20/21	ROUTE Urb-5040
					Page Total Mileage: 1.420 mi		Page Total Mileage: 1.42 mi					