




Route Log and Progress Chart


DRAFT

Please Note: Errors and Omissions May Exist.
Contact the VTrans Mapping Section with questions or concerns.

DISTRICT	TOWN	ROUTE
5	COLCHESTER	Urb-5617

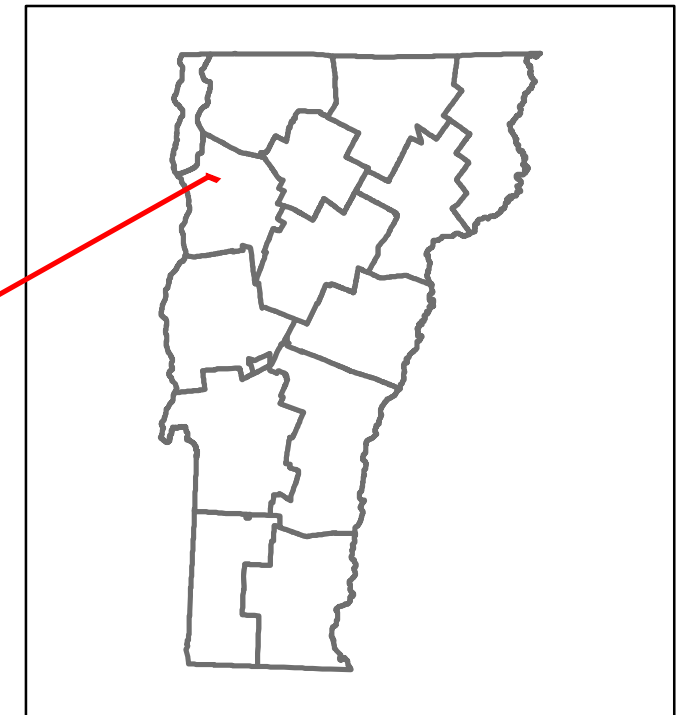

Urb-5617

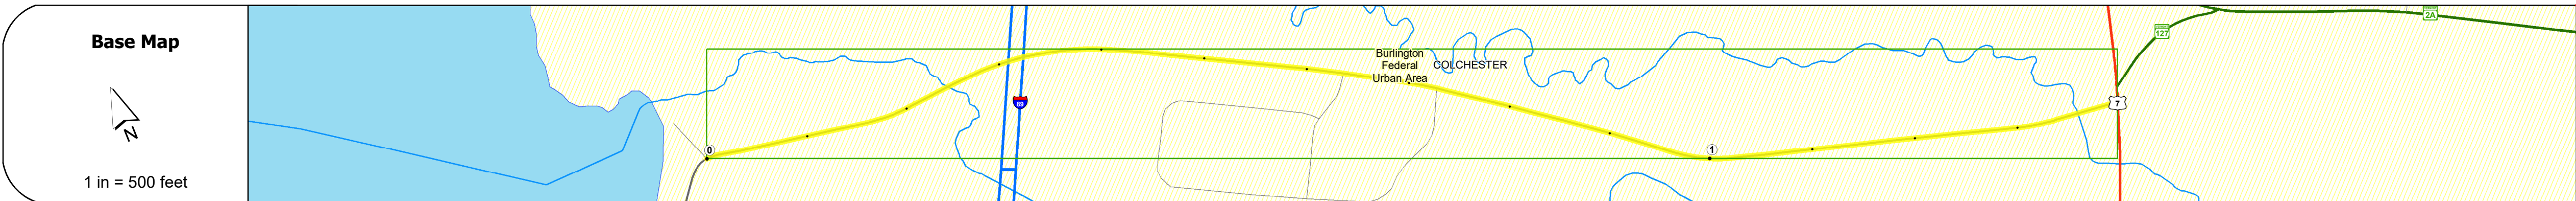

STRUCTURE DESCRIPTIONS

Bridge 1A:
Stringer/multi-beam or girder - 1964
Structure No. 200089076S04052
Length: 157'
Facility Carried: 189 ML
Structure Type: 3 SP CONT ROLLED BM
Features Intersected: 189 OVER TH NO 1

Bridge 1B:
Stringer/multi-beam or girder - 1964
Structure No. 200089076N04052
Length: 157'
Facility Carried: 189 ML
Structure Type: 3 SP CONT ROLLED BM
Features Intersected: 189 OVER TH NO 1

Bridge 3:
Culvert (Arch) - 1992
Structure No. 100405000304051
Length: 25'
Facility Carried: C2001
Structure Type: PRECAST CONC ARCH
Features Intersected: INDIAN BROOK
Maintenance/Ownership: Town

Road Widths	Travellane: 24	Roadway: 34	Lane Count: 32	Base: 20	Subbase: 2	28	36
--------------------	----------------	-------------	----------------	----------	------------	----	----

Curves	
---------------	--

Grades	
---------------	--

Guardrails	
-------------------	--

Rumblestrips	
---------------------	--

Historic Projects	
--------------------------	--

Maintenance Garage	
---------------------------	--

Speed Zone	
-------------------	--

Functional Class	5
-------------------------	---

National Highway System	
--------------------------------	--

Limited Access Highway	
-------------------------------	--

Customer Service Level	
-------------------------------	--

Traffic Counters	D377
-------------------------	------

AADT	2020: 5149
	2019: 6256
	2018: 6200
	2017: 6300
	2016: 6300

Crash Locations	
------------------------	--

Historic Projects Unknown, Bituminous Concrete, Retreatment, Resurface, Bituminous Mix, Skiny Mix, Bituminous Seal, Surface Treated Gravel, Plant Mix, Reclaimed Base and Bituminous Concrete	Functional Class 1- Interstate System, 2- Other Freeways and Expressways, 3- Principal Arterial, 4- Minor Arterial, 5- Major Collector, 6- Minor Collector	Curves Left, Right, Grades (up/down)	Traffic Counters Continuous (CTC), Weigh-In-Motion (WIM), Short-Term, Scheduled, Short-Term, Unscheduled	Crash Locations High Crash Locations (HCL's)	Mileage by Functional Class By Sheet 5617 5 - Major collector 1.400	Mileage by Town By Sheet COLCHESTER - S56170405 1.4 of 1.4	DISTRICT 5	TOWN COLCHESTER	Date: 11/20/21	ROUTE Urb-5617
Legend HCL No. 1-100 (1-10), 101-200 (11-20), 201-300 (21-30), 301-400 (31-40), 401-800 (41-113)						Page Total Mileage: 1.400 mi		Page Total Mileage: 1.4 mi		