




# Route Log and Progress Chart


**DRAFT**

Please Note: Errors and Omissions May Exist.  
Contact the VTrans Mapping Section with questions or concerns.

DISTRICT	TOWN	ROUTE
5	SHELburnE	Urb-5704

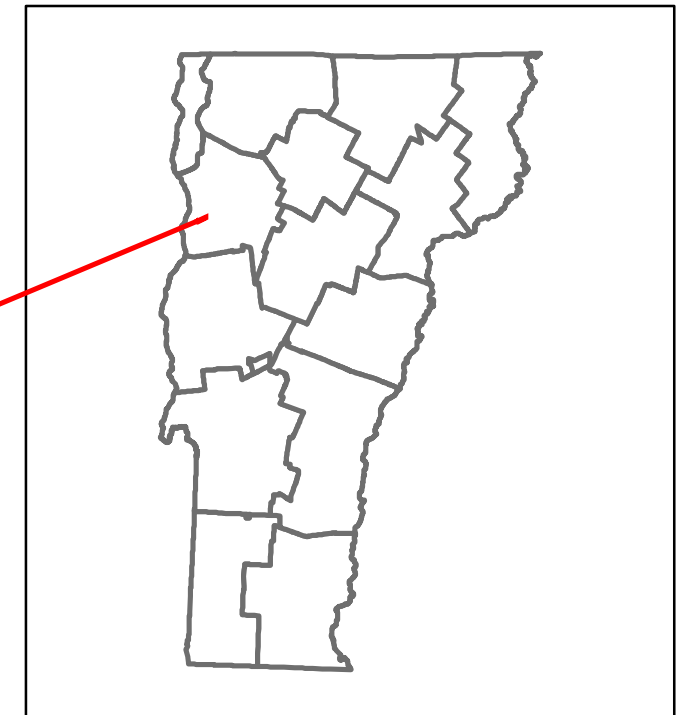

Urb-5704

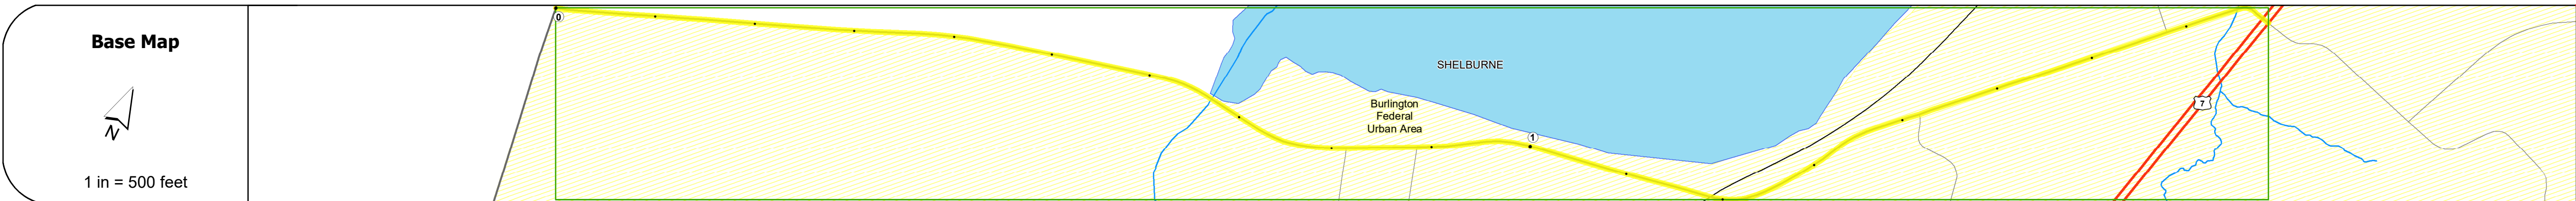

## STRUCTURE DESCRIPTIONS

**Bridge 7:**  
Stringer/multi-beam or girder - 1948  
Structure No: 205704000704132  
Length: 69'  
Width: 24.0'  
Facility Carried: BAY ROAD  
Structure Type: ROLLED BEAM  
Features Intersected: LAPLATTE RIVER  
Surface: Bituminous  
Maintenance/Ownership: City/Municipal

**Bridge 5:**  
Girder and floorbeam system - 1912  
Structure No: 205704000504132  
Length: 39'  
Facility Carried: RAILROAD  
Structure Type: RIVETED 2 GIRDER  
Features Intersected: VTRR OVER BAY ROAD

Road Widths	Travellane	Roadway	Lane Count	Base	Subbase
	24	24	2		

Curves

Grades

Guardrails

Rumblestrips

Historic Projects
Unknown

Maintenance Garage

Speed Zone

Functional Class
5

National Highway System

Limited Access Highway

Customer Service Level

Traffic Counters		
D338	SHEL 16	30413745

AAADT	2020	2019	2018	2017	2016
	2833	3442	3000	3000	3000

Crash Locations	(Incomplete) 2021	2020	2019	2018	2017

<b>Historic Projects</b> Unknown, Bituminous Concrete, Retreatment, Resurface, Bituminous Mix, Skiny Mix, Bituminous Seal, Surface Treated Gravel, Plant Mix, Reclaimed Base and Bituminous Concrete	<b>Functional Class</b> 1- Interstate System, 2- Other Freeways and Expressways, 3- Principal Arterial, 4- Minor Arterial, 5- Major Collector, 6- Minor Collector	<b>Curves</b> Left, Right, Grades (up/down)	<b>Traffic Counters</b> Continuous (CTC), Weigh-In-Motion (WIM), Short-Term, Scheduled, Short-Term, Unscheduled	<b>Crash Locations</b> High Crash Locations (HCL's)	<b>Mileage by Functional Class By Sheet</b> 5704 5 - Major collector 1.790	<b>Mileage by Town By Sheet</b> SHELburnE - 557040413 1.79 of 1.79	<b>DISTRICT</b> 5	<b>TOWN</b> SHELburnE	<b>Date:</b> 11/20/21	<b>ROUTE</b> Urb-5704
					Page Total Mileage: 1.790 mi	Page Total Mileage: 1.79 mi				