




# Route Log and Progress Chart


**DRAFT**

Please Note: Errors and Omissions May Exist.  
Contact the VTrans Mapping Section with questions or concerns.

DISTRICT	TOWN	ROUTE
6	BARRE CITY	Min-6006

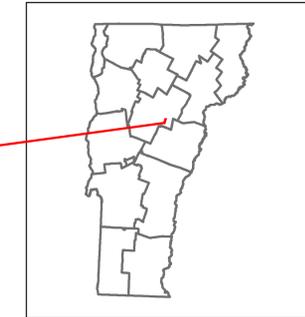

**Min-6006**

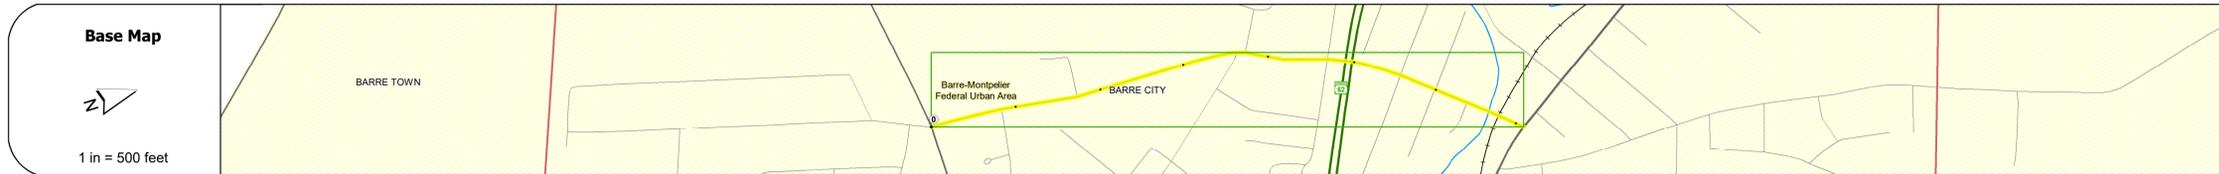

STRUCTURE DESCRIPTIONS	
Bridge 9:	Stringer/multi-beam or girder - 1919
	Structure No: 20600600912012
	Length: 80'
	Width: 26.0'
	Facility Carried: CITY BERLN
	Structure Type: ROLLED BEAM
	Features Intersected: STVNS BR WINOOSKI R
	Maintenance/Ownership: City/Municipal

<b>Road Widths</b>	Travellane: 36, 26, 22, 36, 34, 28
Roadway	36, 26, 22, 36, 34, 28
Lane Count	2, 2, 2, 2, 2, 2
Base	
Subbase	

<b>Curves</b>	4
---------------	---

<b>Grades</b>	
---------------	--

<b>Guardrails</b>	
-------------------	--

<b>Rumblestrips</b>	
---------------------	--



<b>Maintenance Garage</b>	
---------------------------	--

<b>Speed Zone</b>	
-------------------	--

<b>Functional Class</b>	4
-------------------------	---

<b>National Highway System</b>	
--------------------------------	--

<b>Limited Access Highway</b>	
-------------------------------	--

<b>Customer Service Level</b>	
-------------------------------	--

<b>Traffic Counters</b>	
-------------------------	--

<b>AADT</b>	2020: 2456, 3777, 4051
	2019: 2984, 4589, 4922
	2018: 2200, 4100, 5100
	2017: 2200, 4200, 5200
	2016: 2200, 4200, 5200

<b>Crash Locations</b>	(Incomplete) 2021: 1
	2020: 1
	2019: 1
	2018: 2
	2017: 2

<b>Historic Projects</b> Unknown, Retreatment, Resurface, Bituminous Mix, Skiny Mix, Bituminous Seal, Surface Treated Gravel, Plant Mix, Reclaimed Base and Bituminous Concrete, Concrete, Gravel	<b>Functional Class</b> 1- Interstate System, 2- Other Freeways and Expressways, 3- Principal Arterial, 4- Minor Arterial, 5- Major Collector, 6- Minor Collector	<b>Curves</b> Left (degrees), Right (degrees)	<b>Grades</b> (degrees) Left, (degrees) Right, grade up, grade down	<b>Traffic Counters</b> Continuous (CTC), Weigh-In-Motion (WIM), Short-Term, Scheduled, Short-Term, Unscheduled (counter ID)	<b>Crash Locations</b> Legend: High Crash Locations (HCL's) Sections (& Intersections) HCL No. 1-100 (1-10), 101-200 (11-20), 201-300 (21-30), 301-400 (31-40), 401-800 (41-113)	<b>Mileage by Functional Class By Sheet</b> 6006 4 - minor Arterial 0.710	<b>Mileage by Town By Sheet</b> BARRE CITY - S60061201 0.71 of 0.71	<b>DISTRICT</b> 6	<b>TOWN</b> BARRE CITY	<b>Date:</b> 11/20/21	<b>ROUTE</b> Min-6006 ETE mileage: 0.0 to 0.71
<b>Page Total Mileage: 0.71 mi</b>						<b>Page Total Mileage: 0.71 mi</b>					

For More Information Contact - Vermont Agency of Transportation, Policy, Planning and Intermodal Development Division - Mapping Section, 1 National Life Drive, Montpelier, VT 05633-5001 Telephone: 802-828-2600.