

## **Route Log and Progress Chart**

HCL No. 201 - 300 (21 - 30)

1 - 100 (1 - 10) 301 - 400 (31 - 40)

**DRAFT** Please Note: Errors and Omissions May Exist. Contact the VTrans Mapping Section with questions or concerns.

**DISTRICT TOWN ROUTE BARRE CITY** Min-6014

Page Total Mileage: 0.81 mi




**BARRE CITY** 

ETE mileage:

0.0 to 0.81

TWN mileage:

0.0 to 0.81

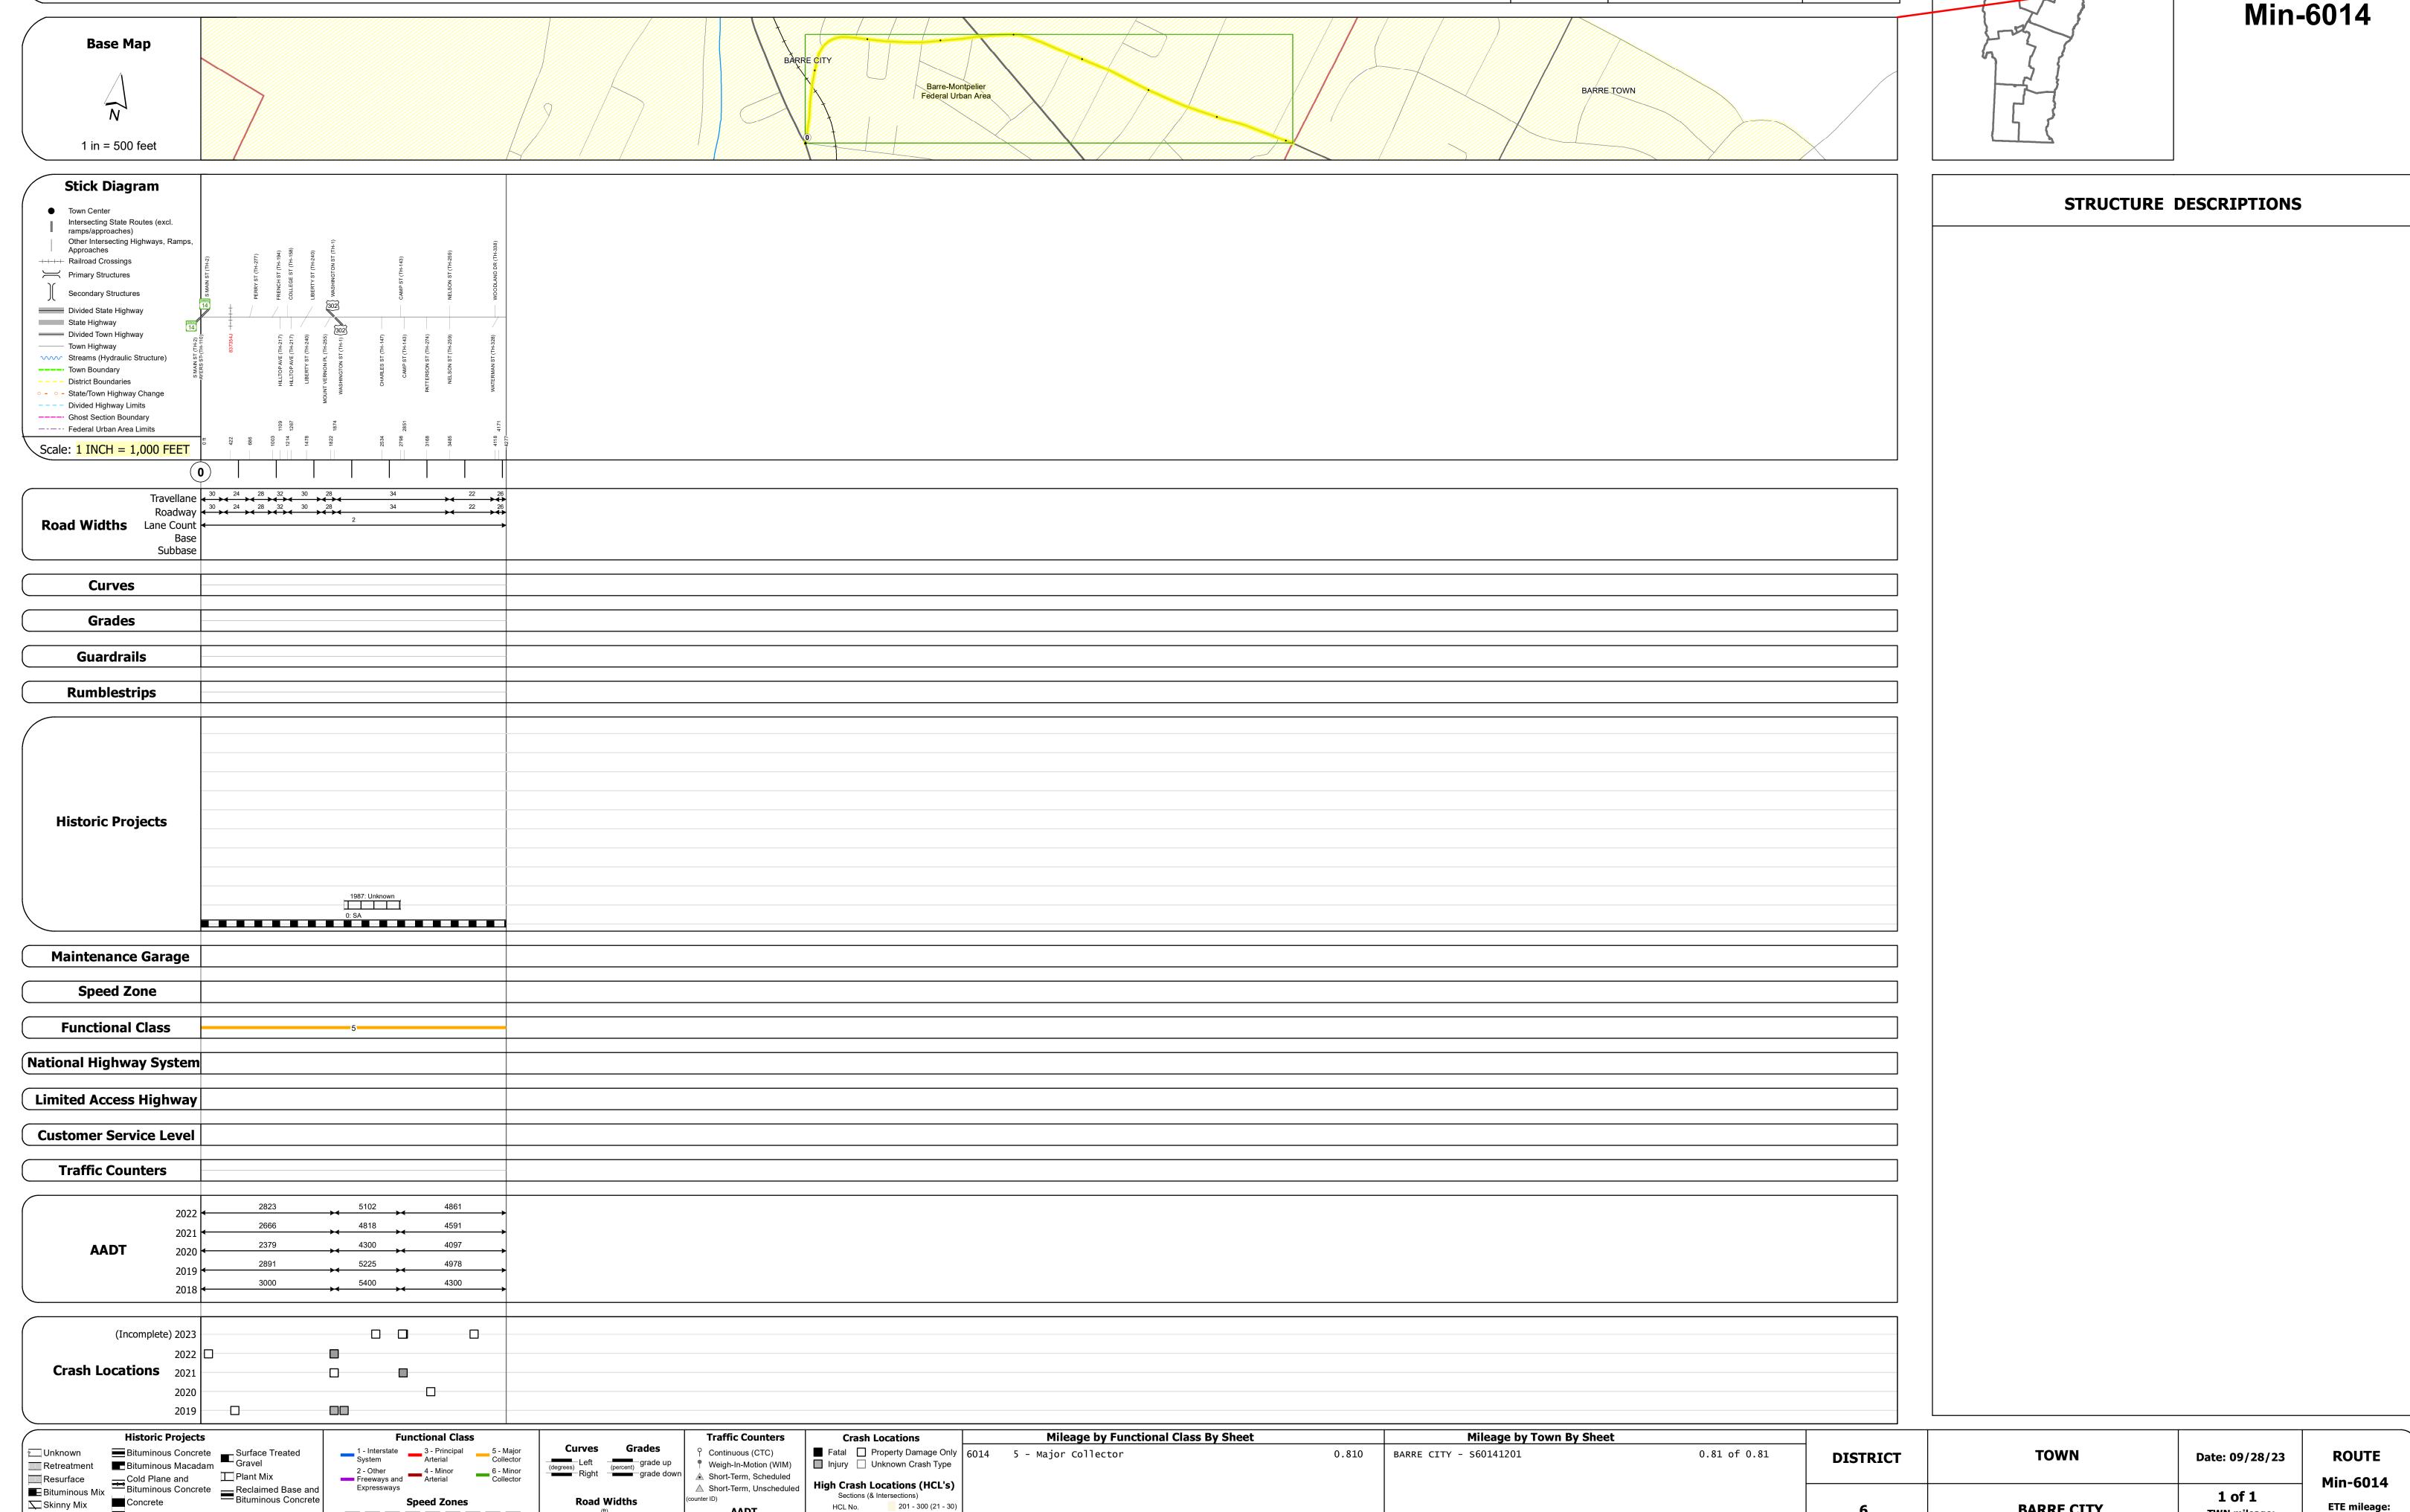

Page Total Mileage: 0.810 mi

ःः Bituminous Seal **L** Gravel