





Route Log and Progress Chart

DRAFT

Please Note: Errors and Omissions May Exist.
Contact the VTrans Mapping Section with questions or concerns.

DISTRICT	TOWN	ROUTE
7	DANVILLE	US-2

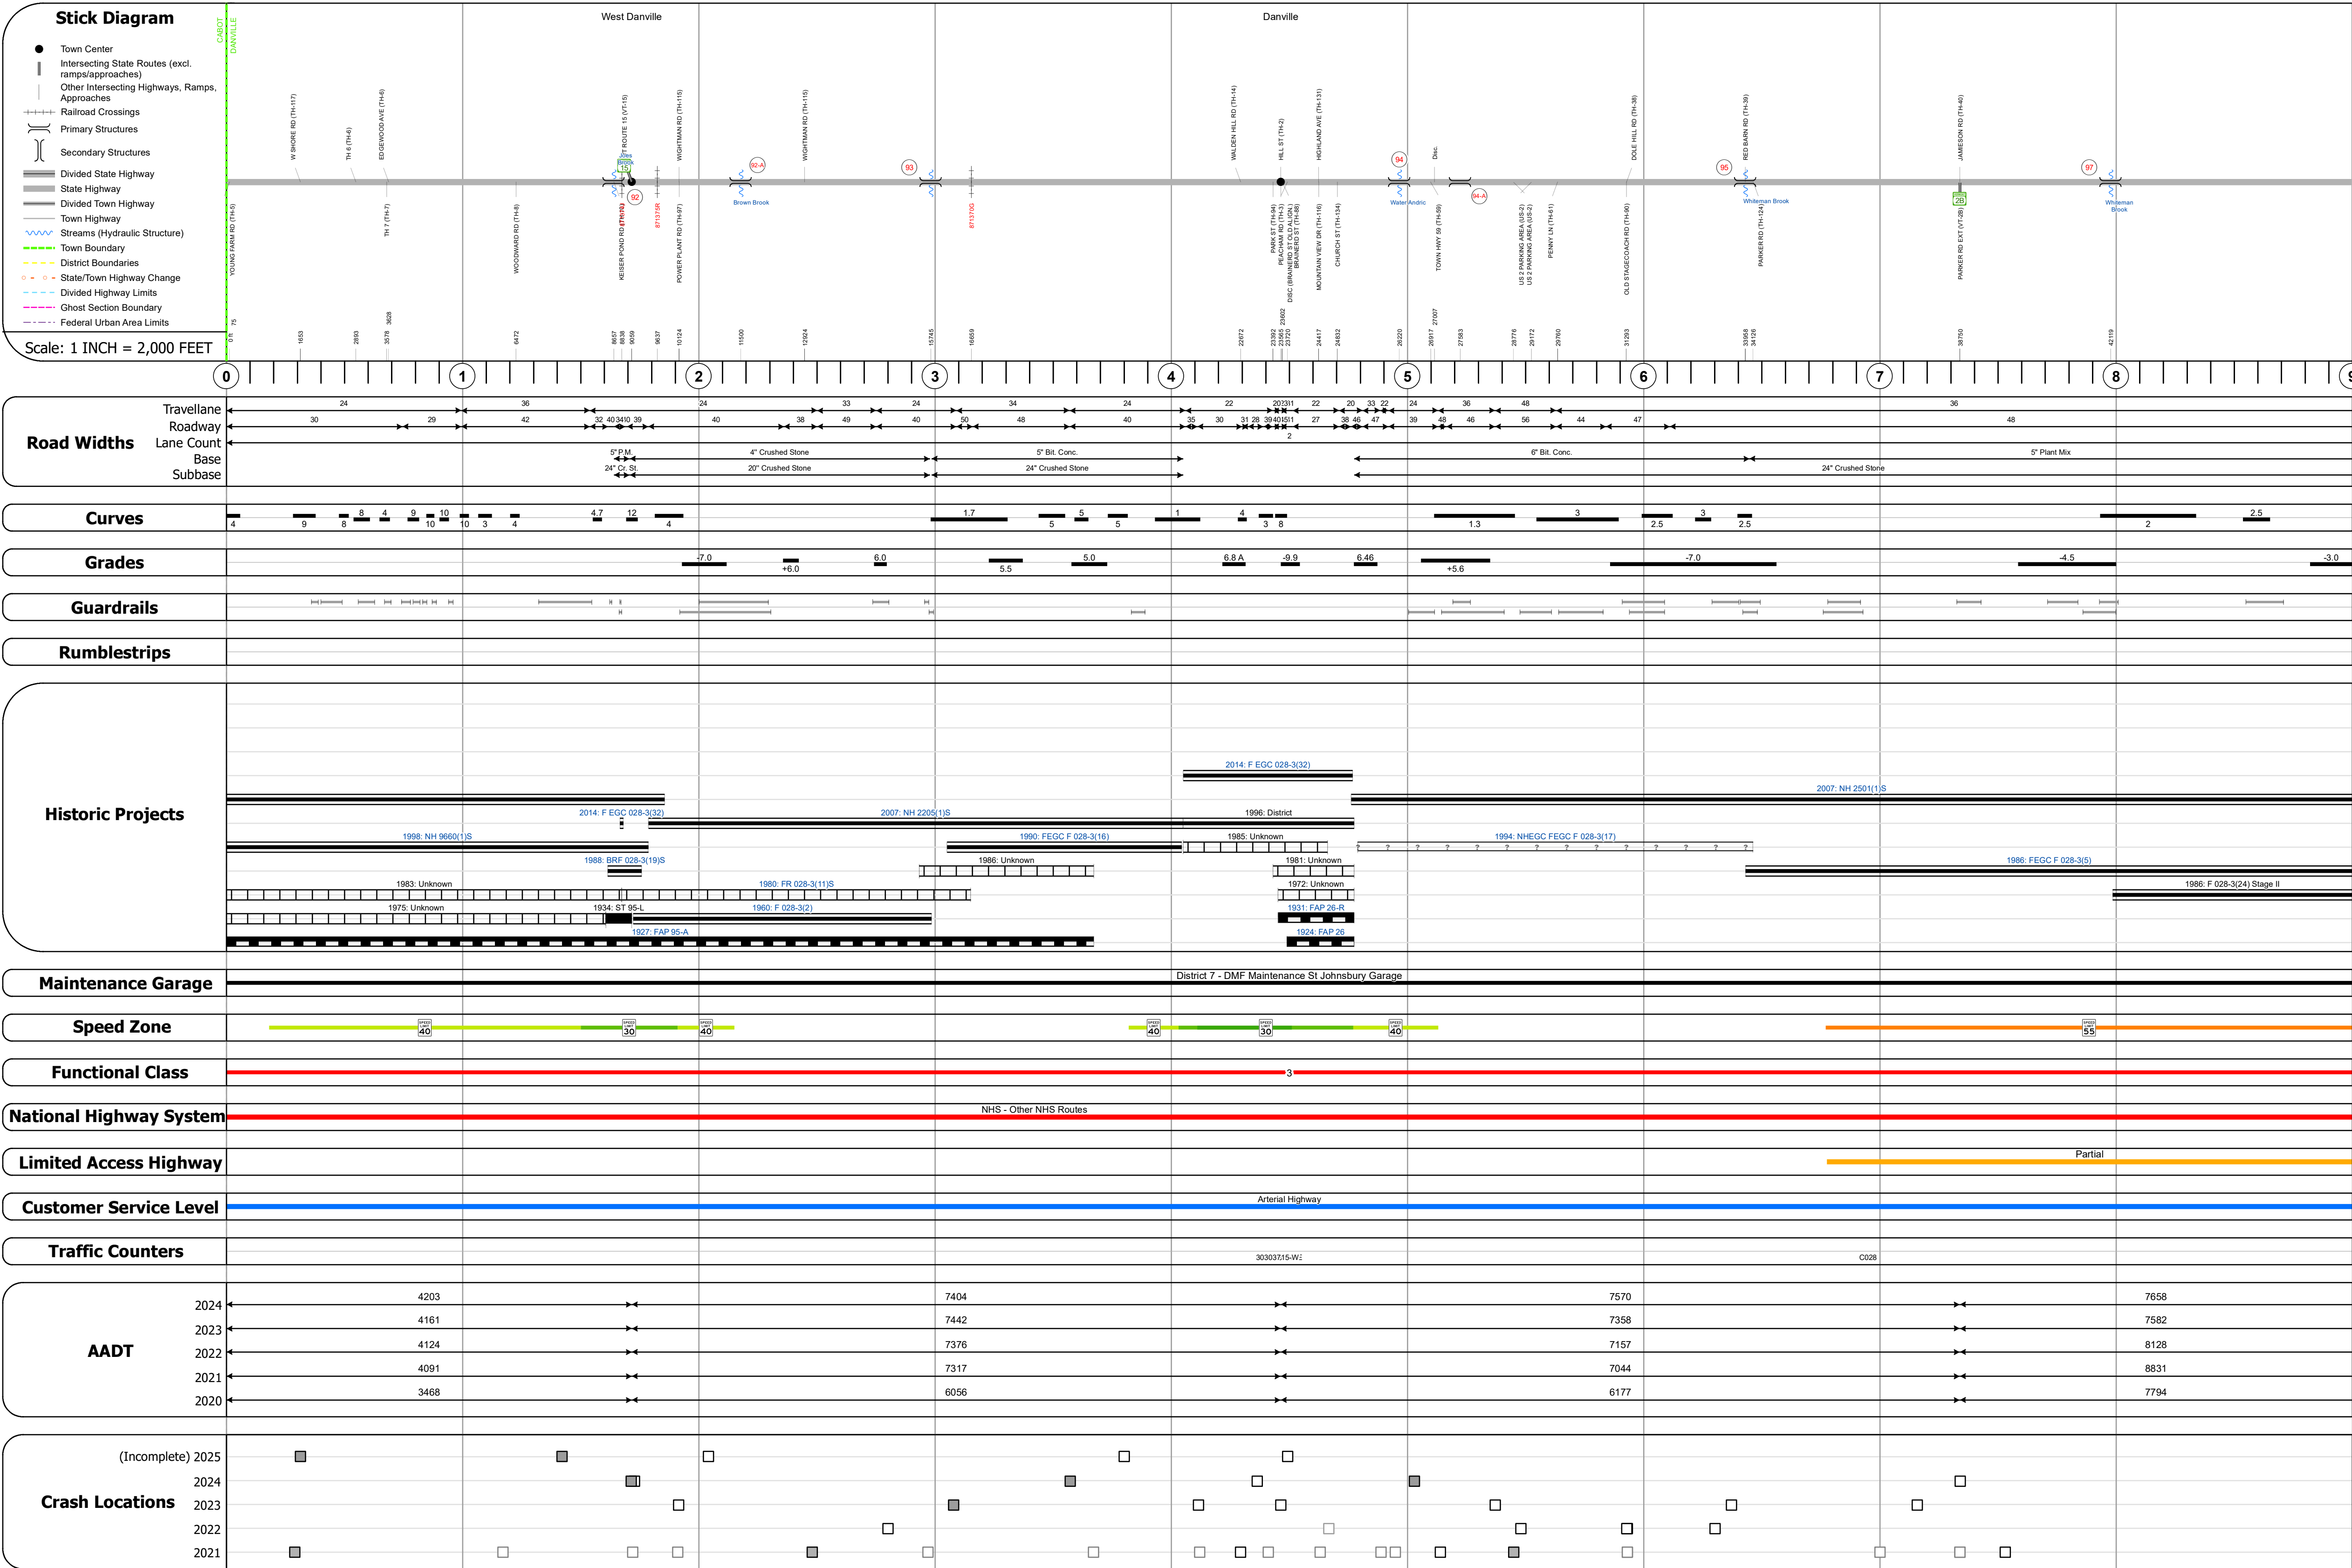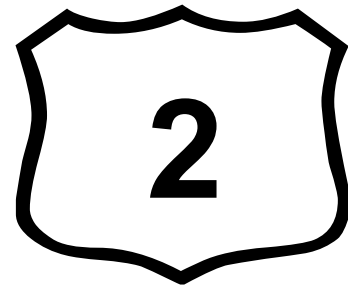

STRUCTURE DESCRIPTIONS

Bridge 92:
Stringer/multi-beam or girder - 1934
Structure No. 200028009203032
Length: 74'
Width: 35.0'
Facility Carried: US 02
Structure Type: ROLLED BEAM
Features Intersected: JOES BROOK
Surface: Bituminous
Inspection Date: 7/2/25
Maintenance/Ownership: State

Bridge 92A:
Culvert - 1960
Structure No. 300028092A03031
Length: 7'
Under Clearance: 7.0'
Facility Carried: US2
Structure Type: ACCGMPP ALUM SLEEVED
Features Intersected: BROOK
Inspection Date: 9/2/20
Maintenance: State

Bridge 93:
Culvert - 1958
Structure No. 300028009303031
Length: 7'
Under Clearance: 5.0'
Facility Carried: US2
Structure Type: CGMPPA
Features Intersected: BROWN BROOK
Inspection Date: 9/2/20
Maintenance: State

Bridge 94:
Culvert - 1994
Structure No. 300028009403031
Length: 11'
Under Clearance: 7.25'
Facility Carried: US2
Structure Type: CGMPPA
Features Intersected: WATER ANDRIC BROOK
Inspection Date: 9/2/20
Maintenance: State

Bridge 94A:
Culvert - 1994
Structure No. 300028094A03031
Length: 12'
Under Clearance: 14.0'
Facility Carried: US2
Structure Type: RC BOX
Features Intersected: CATTLE PASS
Inspection Date: 9/2/20
Maintenance: State

Bridge 95:
Culvert - 1986
Structure No. 300028009503031
Length: 9'
Under Clearance: 7.5'
Facility Carried: US2
Structure Type: CGMPP
Features Intersected: WHITEMAN BROOK
Inspection Date: 9/2/20
Maintenance: State

Bridge 97:
Culvert - 1986
Structure No. 300028009703031
Length: 12'
Under Clearance: 12.0'
Facility Carried: US2
Structure Type: CGMPP W/ CONC INVERT
Features Intersected: WHITEMAN BROOK
Inspection Date: 9/2/20
Maintenance: State

Historic Projects										Functional Class				Curves		Grades		Traffic Counters		Crash Locations		Mileage by Functional Class By Sheet		Mileage by Town By Sheet		DISTRICT	TOWN	Date: 11/20/25	ROUTE		
Unknown		Bituminous Concrete		Surface Treated		1 - Interstate System		3 - Principal Arterial		5 - Major Collector		Left		Right		Continuous (CTC)		Fatal		Property Damage Only		028-3		3 - other Principal Arterial						9.0 of 9.059	
Retreatment		Bituminous Macadam		Gravel		2 - Other		4 - Minor Arterial		6 - Minor Collector		Down		Up		Weigh-In-Motion (WIM)		Injury		Unknown Crash Type		9.000		DANVILLE - U002-0303							
Resurface		Cold Plane and Bituminous Concrete		Plant Mix		Freeways and Expressways										Short-Term, Scheduled															
Bituminous Mix		Bituminous Concrete		Reclaimed Base and Bituminous Concrete																								7	DANVILLE	1 of 2	ETE mileage: 101.267 to 110.267
Skinny Mix		Concrete																													
Bituminous Seal		Gravel																													
Indicated plans available - http://vtransmap01.aot.state.vt.us/pdpr/DWebstore/																															