





Route Log and Progress Chart

DRAFT

Please Note: Errors and Omissions May Exist.
Contact the VTrans Mapping Section with questions or concerns.

DISTRICT	TOWN	ROUTE
7	SAINT JOHNSBURY	US-2

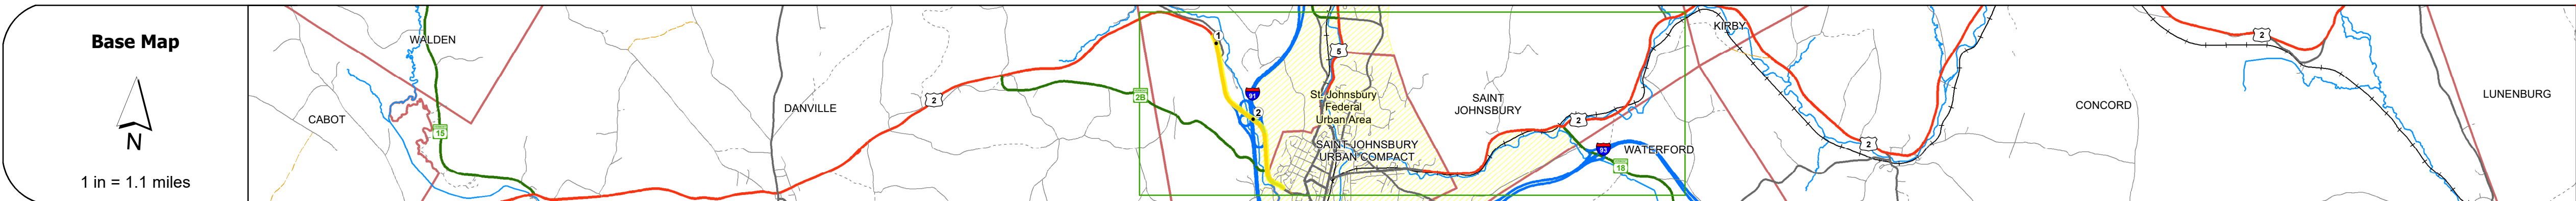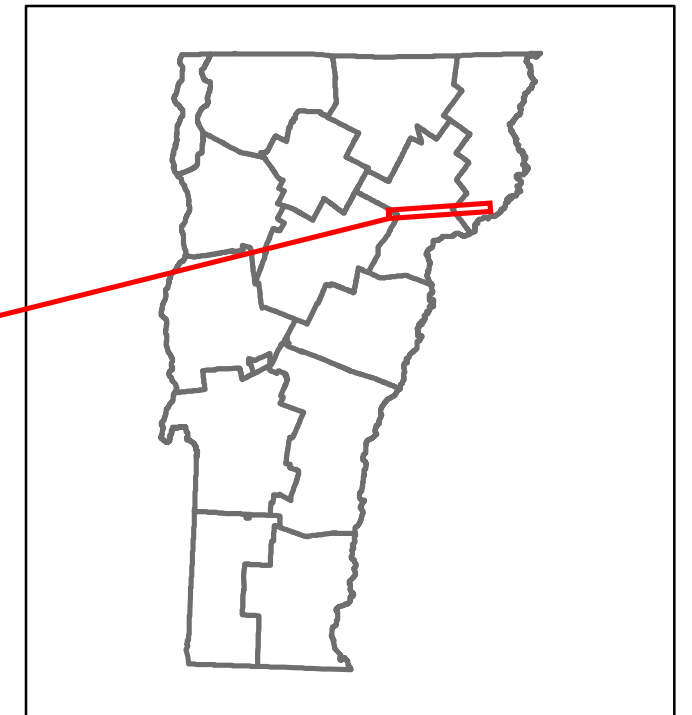

Road Widths	Travellane	Roadway	Lane Count	Base	Subbase
	32	32	2	Two 2 1/2" Plant Mix Base Courses	24" Crushed Rock

Curves	4	5	10	4
--------	---	---	----	---

Grades	
--------	--

Guardrails	
------------	--

Rumblestrips	
--------------	--

Historic Projects	

Maintenance Garage	District 7 - DMF Maintenance St. Johnsbury Garage
--------------------	---

Speed Zone	
------------	--

Functional Class	3	2	3
------------------	---	---	---

National Highway System	NHS - Other NHS Routes
-------------------------	------------------------

Limited Access Highway	Partial	Full	Partial
------------------------	---------	------	---------

Customer Service Level	Arterial Highway	Interstate Or Divided Highway	Class 1 Town Highway
------------------------	------------------	-------------------------------	----------------------

Traffic Counters	
------------------	--

AADT	2022	2021	2020	2019	2018
	4422	4387	3763	4572	
	4638	4602	3971	4825	
	3574	3546	2611	3172	
	4267	4234	3279	3984	

Crash Locations	(Incomplete) 2023	2022	2021	2020	2019

STRUCTURE DESCRIPTIONS
<p>Bridge 102: Culvert - 1975 Structure No. 200028010203112 Length: 56' Height: 100.0' Weight Limit: 0 Facility Carried: US 02 ML Structure Type: TWIN CELL RC BOX Features Intersected: SLEEPER RIVER Inspection Date: 7/2021 Maintenance/Ownership: State</p> <p>Bridge 103W: Stringer/multi-beam or girder - 1975 Structure No. 200028103W03112 Length: 327' Height: 100.0' Width: 43.0' Under Clearance: 17.0' Weight Limit: 0 Facility Carried: US 02 W ML Structure Type: 2 SP CONT WLD PL GIR Features Intersected: 1 91 UNDER US 2 Surface: Bituminous Inspection Date: 5/2022 Maintenance/Ownership: State</p>

Historic Projects Unknown, Retreatment, Resurface, Bituminous Mix, Skiny Mix, Bituminous Seal Bituminous Concrete, Cold Plane and Reclaimed Base and Bituminous Concrete, Surface Treated Gravel, Plant Mix, Reclaimed Base and Bituminous Concrete	Functional Class 1 - Interstate System, 2 - Other Freeways and Expressways, 3 - Principal Arterial, 4 - Minor Arterial, 5 - Major Collector, 6 - Minor Collector	Curves Left, Right, Grades (down, up, grade down)	Traffic Counters Continuous (CTC), Weigh-In-Motion (WIM), Short-Term, Scheduled, Short-Term, Unscheduled	Crash Locations Fatal, Injury, Property Damage Only, Unknown Crash Type, High Crash Locations (HCL's)	Mileage by Functional Class By Sheet 028-3 2 - Other Freeways and Expressways 1.461 028-3 3 - Other Principal Arterial 0.537	Mileage by Town By Sheet SAINT JOHNSBURY - 0002-0311W 1.998 of 1.998	DISTRICT 7	TOWN SAINT JOHNSBURY	Date: 09/27/23	ROUTE US-2 ETE mileage: 111.212 to 113.21
					Page Total Mileage: 1.998 mi	Page Total Mileage: 1.998 mi				

For More Information Contact - Vermont Agency of Transportation, Policy, Planning and Intermodal Development Division - Mapping Section, 219 North Main Street, Barre, VT 05641 Telephone: 802-828-2600.