







Route Log and Progress Chart

DRAFT

Please Note: Errors and Omissions May Exist.
Contact the VTrans Mapping Section with questions or concerns.

| DISTRICT | TOWN | ROUTE |
|----------|------------|-------|
| 8 | NORTH HERO | US-2 |

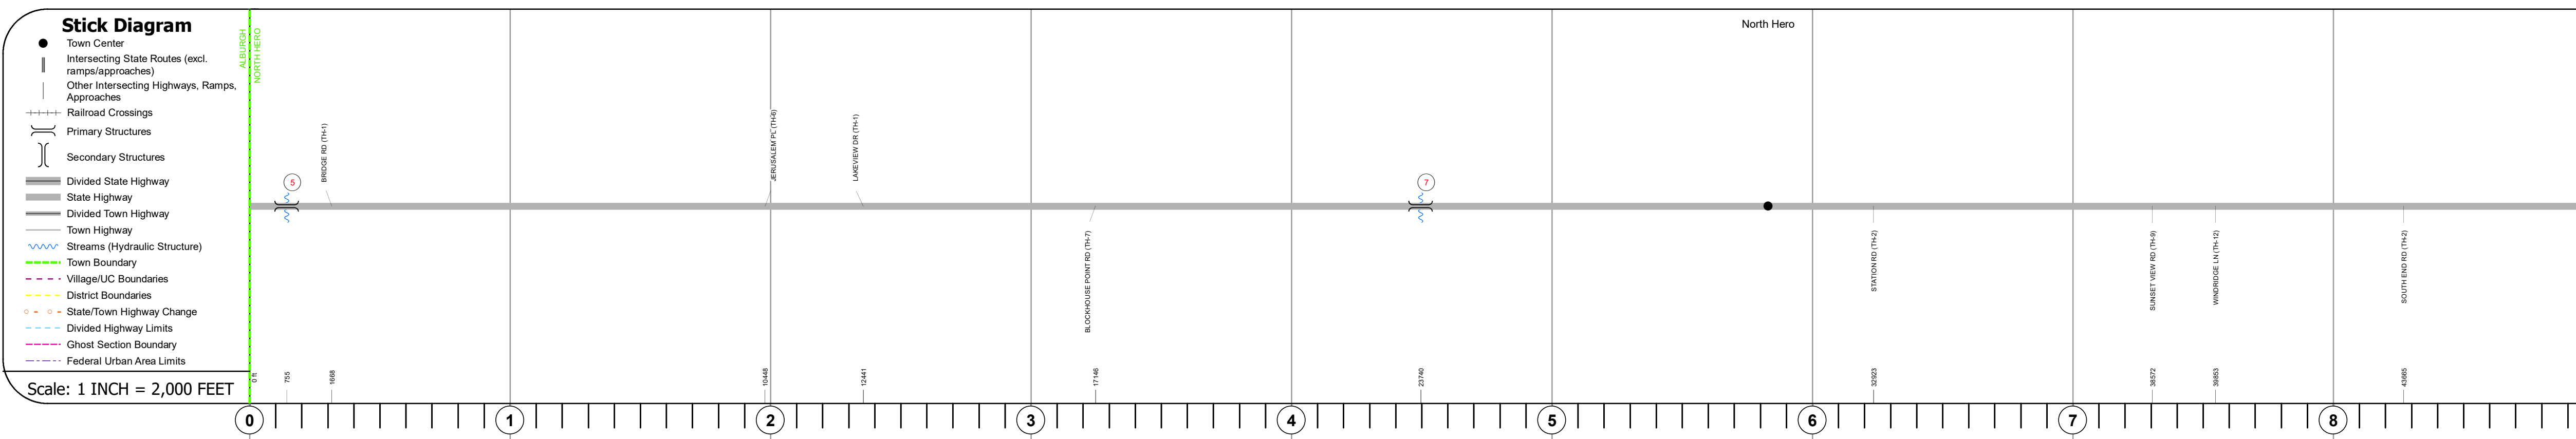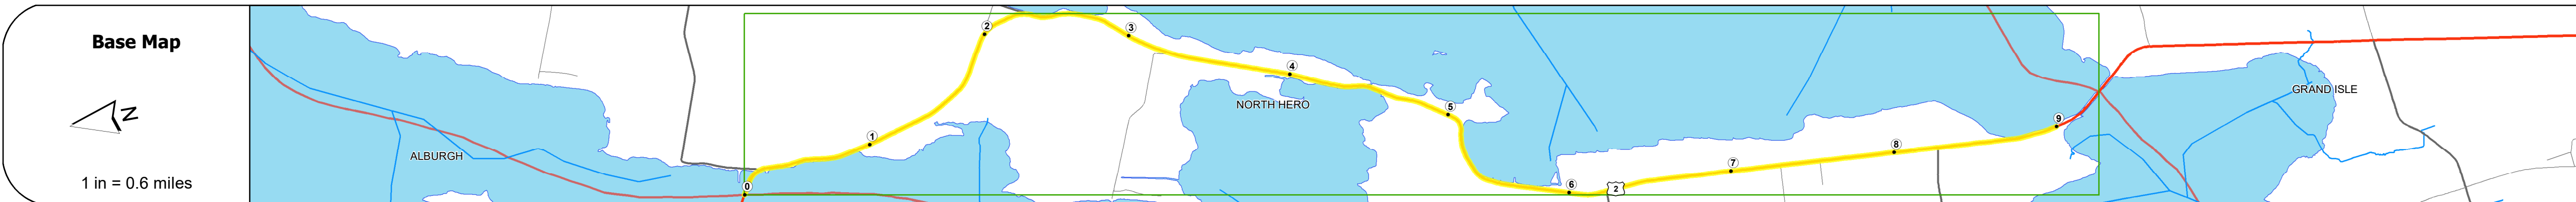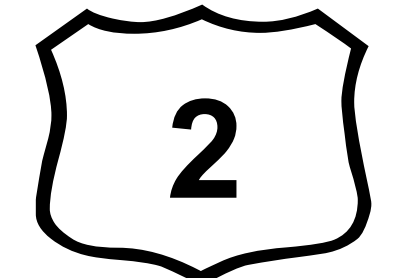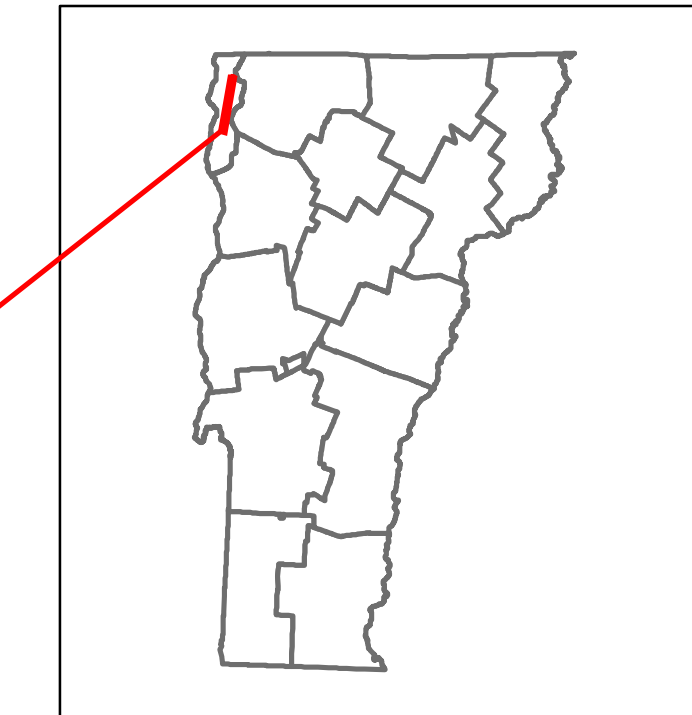

STRUCTURE DESCRIPTIONS

Bridge 5:
Girder and floorbeam system - 1954
Structure No. 200028000507042
Length: 826'
Width: 30.0'
Facility Carried: US 02 ML
Structure Type: 7SPN 2 GIR W RB/FB
Features Intersected: ALBURGH PASSAGE
Surface: Bituminous
Maintenance/Ownership: State

Unknown 7:
Unknown
Structure No. 300028000707041
Structure Type: Unknown
Features Intersected: LAKE CHAMPLAIN
Maintenance/Ownership: State

| Scale: 1 INCH = 2,000 FEET | 0 | 1 | 2 | 3 | 4 | 5 | 6 | 7 | 8 | 9 | |
|---|
| Road Widths | <table border="1"> <tr><th>Travellane</th><td></td><td></td><td></td><td></td><td></td><td></td><td></td><td></td><td></td><td></td><td></td></tr> <tr><th>Roadway</th><td></td><td></td><td></td><td></td><td></td><td></td><td></td><td></td><td></td><td></td><td></td></tr> <tr><th>Lane Count</th><td></td><td></td><td></td><td></td><td></td><td></td><td></td><td></td><td></td><td></td><td></td></tr> <tr><th>Base</th><td></td><td></td><td></td><td></td><td></td><td></td><td></td><td></td><td></td><td></td><td></td></tr> <tr><th>Subbase</th><td></td><td></td><td></td><td></td><td></td><td></td><td></td><td></td><td></td><td></td><td></td></tr> </table> | | | | | | | | | | | Travellane | | | | | | | | | | | | Roadway | | | | | | | | | | | | Lane Count | | | | | | | | | | | | Base | | | | | | | | | | | | Subbase | |
| Travellane | |
| Roadway | |
| Lane Count | |
| Base | |
| Subbase | |
| Curves | <table border="1"> <tr><td>35</td><td>3</td><td>4.3</td><td>5</td><td>3</td><td>3</td><td>4</td><td>5</td><td>6</td><td>3</td><td>5</td><td></td></tr> </table> | | | | | | | | | | | 35 | 3 | 4.3 | 5 | 3 | 3 | 4 | 5 | 6 | 3 | 5 | |
| 35 | 3 | 4.3 | 5 | 3 | 3 | 4 | 5 | 6 | 3 | 5 | |
| Grades | <table border="1"> <tr><td>4</td><td>6</td><td>4</td><td>3.3</td><td>14</td><td>4</td><td>8</td><td>6</td><td></td><td></td><td></td><td></td></tr> </table> | | | | | | | | | | | 4 | 6 | 4 | 3.3 | 14 | 4 | 8 | 6 | |
| 4 | 6 | 4 | 3.3 | 14 | 4 | 8 | 6 | |
| Guardrails | <table border="1"> <tr><td></td><td></td><td></td><td></td><td></td><td></td><td></td><td></td><td></td><td></td><td></td><td></td></tr> </table> | |
| |
| Rumblestrips | <table border="1"> <tr><td></td><td></td><td></td><td></td><td></td><td></td><td></td><td></td><td></td><td></td><td></td><td></td></tr> </table> | |
| |
| Historic Projects | <table border="1"> <tr><td>1999: STP 9822(1)C</td><td></td><td></td><td></td><td></td><td></td><td></td><td></td><td></td><td></td><td></td><td></td></tr> <tr><td>1981: F 028-1(13)S C12</td><td></td><td></td><td></td><td></td><td></td><td></td><td></td><td></td><td></td><td></td><td></td></tr> <tr><td>1984: F 028-1(13)S</td><td></td><td></td><td></td><td></td><td></td><td></td><td></td><td></td><td></td><td></td><td></td></tr> <tr><td>1967: BP 028-1-6621</td><td></td><td></td><td></td><td></td><td></td><td></td><td></td><td></td><td></td><td></td><td></td></tr> <tr><td>1966: MA 806/66</td><td></td><td></td><td></td><td></td><td></td><td></td><td></td><td></td><td></td><td></td><td></td></tr> <tr><td>1939: ST 128-P</td><td></td><td></td><td></td><td></td><td></td><td></td><td></td><td></td><td></td><td></td><td></td></tr> <tr><td>1939: FAP 128-C</td><td></td><td></td><td></td><td></td><td></td><td></td><td></td><td></td><td></td><td></td><td></td></tr> <tr><td>1937: FAP 128-D</td><td></td><td></td><td></td><td></td><td></td><td></td><td></td><td></td><td></td><td></td><td></td></tr> <tr><td>1931: ST</td><td></td><td></td><td></td><td></td><td></td><td></td><td></td><td></td><td></td><td></td><td></td></tr> </table> | | | | | | | | | | | 1999: STP 9822(1)C | | | | | | | | | | | | 1981: F 028-1(13)S C12 | | | | | | | | | | | | 1984: F 028-1(13)S | | | | | | | | | | | | 1967: BP 028-1-6621 | | | | | | | | | | | | 1966: MA 806/66 | | | | | | | | | | | | 1939: ST 128-P | | | | | | | | | | | | 1939: FAP 128-C | | | | | | | | | | | | 1937: FAP 128-D | | | | | | | | | | | | 1931: ST | | | | | | | | | | | |
| 1999: STP 9822(1)C | |
| 1981: F 028-1(13)S C12 | |
| 1984: F 028-1(13)S | |
| 1967: BP 028-1-6621 | |
| 1966: MA 806/66 | |
| 1939: ST 128-P | |
| 1939: FAP 128-C | |
| 1937: FAP 128-D | |
| 1931: ST | |
| Maintenance Garage | <table border="1"> <tr><td>District 8 - DMF Maintenance Highgate Garage</td><td></td><td></td><td></td><td></td><td></td><td></td><td></td><td></td><td></td><td></td><td></td></tr> </table> | | | | | | | | | | | District 8 - DMF Maintenance Highgate Garage | |
| District 8 - DMF Maintenance Highgate Garage | |
| Speed Zone | <table border="1"> <tr><td>20</td><td>40</td><td>30</td><td>40</td><td></td><td></td><td></td><td></td><td></td><td></td><td></td><td></td></tr> </table> | | | | | | | | | | | 20 | 40 | 30 | 40 | |
| 20 | 40 | 30 | 40 | |
| Functional Class | <table border="1"> <tr><td>4</td><td></td><td></td><td></td><td></td><td></td><td></td><td></td><td></td><td></td><td></td><td></td></tr> </table> | | | | | | | | | | | 4 | |
| 4 | |
| National Highway System | <table border="1"> <tr><td></td><td></td><td></td><td></td><td></td><td></td><td></td><td></td><td></td><td></td><td></td><td></td></tr> </table> | |
| |
| Limited Access Highway | <table border="1"> <tr><td></td><td></td><td></td><td></td><td></td><td></td><td></td><td></td><td></td><td></td><td></td><td></td></tr> </table> | |
| |
| Customer Service Level | <table border="1"> <tr><td>Regional Corridor</td><td></td><td></td><td></td><td></td><td></td><td></td><td></td><td></td><td></td><td></td><td></td></tr> </table> | | | | | | | | | | | Regional Corridor | |
| Regional Corridor | |
| Traffic Counters | <table border="1"> <tr><td>G101</td><td></td><td></td><td></td><td></td><td></td><td></td><td></td><td>G102</td><td></td><td>G004</td><td></td></tr> </table> | | | | | | | | | | | G101 | | | | | | | | G102 | | G004 | |
| G101 | | | | | | | | G102 | | G004 | |
| AADT | <table border="1"> <tr><td>2020</td><td>2093</td><td></td><td></td><td></td><td></td><td></td><td></td><td>2171</td><td></td><td></td><td></td></tr> <tr><td>2019</td><td>2471</td><td></td><td></td><td></td><td></td><td></td><td></td><td>2563</td><td></td><td></td><td></td></tr> <tr><td>2018</td><td>2500</td><td></td><td></td><td></td><td></td><td></td><td>2900</td><td></td><td></td><td>2900</td><td></td></tr> <tr><td>2017</td><td>2300</td><td></td><td></td><td></td><td></td><td></td><td>2900</td><td></td><td></td><td>2800</td><td></td></tr> <tr><td>2016</td><td>2200</td><td></td><td></td><td></td><td></td><td></td><td>2800</td><td></td><td></td><td>2800</td><td></td></tr> </table> | | | | | | | | | | | 2020 | 2093 | | | | | | | 2171 | | | | 2019 | 2471 | | | | | | | 2563 | | | | 2018 | 2500 | | | | | | 2900 | | | 2900 | | 2017 | 2300 | | | | | | 2900 | | | 2800 | | 2016 | 2200 | | | | | | 2800 | | | 2800 | |
| 2020 | 2093 | | | | | | | 2171 | |
| 2019 | 2471 | | | | | | | 2563 | |
| 2018 | 2500 | | | | | | 2900 | | | 2900 | |
| 2017 | 2300 | | | | | | 2900 | | | 2800 | |
| 2016 | 2200 | | | | | | 2800 | | | 2800 | |
| Crash Locations | <table border="1"> <tr><td>(Incomplete) 2021</td><td></td><td></td><td></td><td></td><td></td><td></td><td></td><td></td><td></td><td></td><td></td></tr> <tr><td>2020</td><td></td><td></td><td></td><td></td><td></td><td></td><td></td><td></td><td></td><td></td><td></td></tr> <tr><td>2019</td><td></td><td></td><td></td><td></td><td></td><td></td><td></td><td></td><td></td><td></td><td></td></tr> <tr><td>2018</td><td></td><td></td><td></td><td></td><td></td><td></td><td></td><td></td><td></td><td></td><td></td></tr> <tr><td>2017</td><td></td><td></td><td></td><td></td><td></td><td></td><td></td><td></td><td></td><td></td><td></td></tr> </table> | | | | | | | | | | | (Incomplete) 2021 | | | | | | | | | | | | 2020 | | | | | | | | | | | | 2019 | | | | | | | | | | | | 2018 | | | | | | | | | | | | 2017 | |
| (Incomplete) 2021 | |
| 2020 | |
| 2019 | |
| 2018 | |
| 2017 | |

| | | | | | | | | | | | |
|---|--|--|---|--|--|---|---|-----------------------------------|---------------------------|--|---|
| Historic Projects <ul style="list-style-type: none"> Unknown Retreatment Resurface Bituminous Mix Skippy Seal Bituminous Seal | Functional Class <ul style="list-style-type: none"> 1 - Interstate System 2 - Other Freeways and Expressways 3 - Principal Arterial 4 - Minor Arterial 5 - Major Collector 6 - Minor Collector | Curves <ul style="list-style-type: none"> Left (degree) Right (degree) | Grades <ul style="list-style-type: none"> grade up (percent) grade down (percent) | Traffic Counters <ul style="list-style-type: none"> Continuous (CTC) Weigh-In-Motion (WIM) Short-Term, Scheduled (counter ID) Short-Term, Unscheduled (counter ID) | Crash Locations <ul style="list-style-type: none"> High Crash Locations (HCL's) Sections (& Intersections) HCL No. 1 - 100 (1 - 10) HCL No. 101 - 200 (11 - 20) HCL No. 201 - 300 (21 - 30) HCL No. 301 - 400 (31 - 40) HCL No. 401 - 800 (41 - 113) | Mileage by Functional Class By Sheet 028-1 4 - Minor Arterial 9.000 | Mileage by Town By Sheet NORTH HERO - U002-0704 9.0 of 9.34 | DISTRICT 8 | TOWN NORTH HERO | Date: 11/17/21 | ROUTE US-2 ETE mileage: 11.732 to 20.732 |
| Page Total Mileage: 9.000 mi | | | | | | | | Page Total Mileage: 9.0 mi | | 1 of 2 TWN mileage: 0.0 to 9.0 | ROUTE US-2 |

For More Information Contact - Vermont Agency of Transportation, Policy, Planning and Intermodal Development Division - Mapping Section, 1 National Life Drive, Montpelier, VT 05633-5001 Telephone: 802-828-2600.