
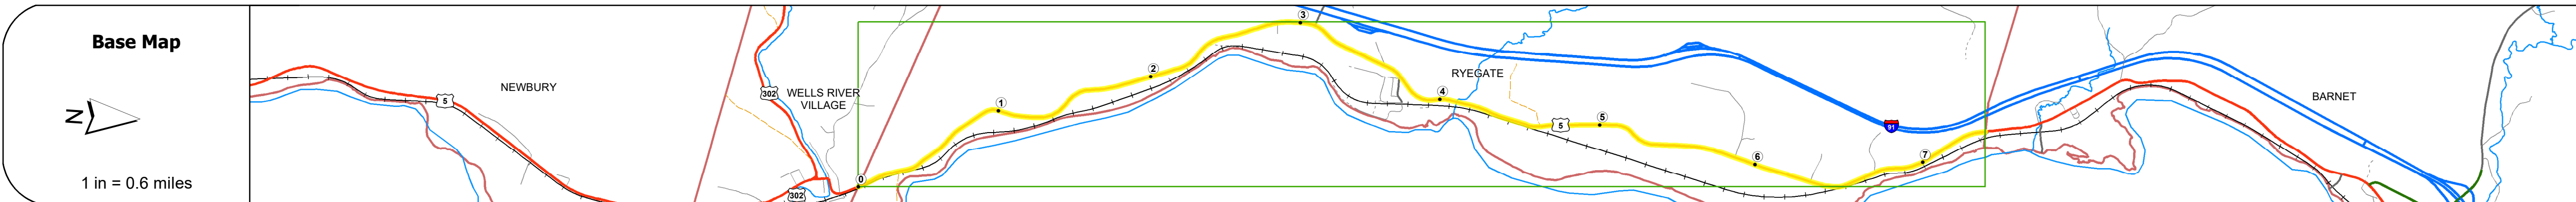


DISTRICT	TOWN	ROUTE
7	RYEGATE	US-5

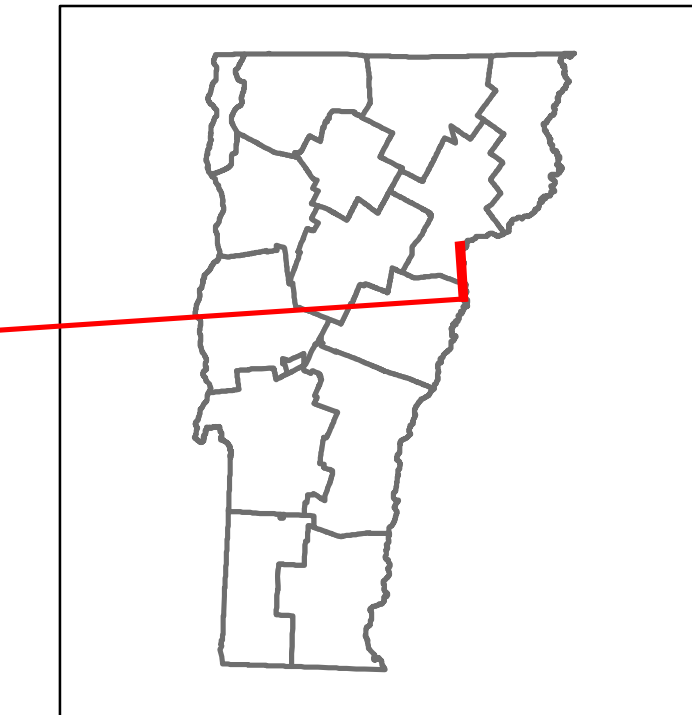

### STRUCTURE DESCRIPTIONS

**Bridge 114:**  
Culvert - 1930  
Structure No. 300113011403101  
Length: 12'  
Under Clearance: 10.0'  
Facility Carried: US5  
Structure Type: RC BOX  
Features Intersected: BROOK  
Maintenance: State

**Bridge 116:**  
Culvert (Arch) - 2016  
Structure No. 200113011603102  
Length: 34'  
Facility Carried: US 05 ML  
Structure Type: RC ARCH  
Features Intersected: MANCHESTER BROOK  
Maintenance/Ownership: State

<b>Road Widths</b>	Travellane Roadway Lane Count Base Subbase	20	22	28	35	3" Plant Mix 24" Gravel
<b>Curves</b>		4, 5, 10, 3, 12, 3, 5	6, 5	7, 7, 6, 3, 6	8, 7	3, 10, 5.7, 3.4, 3.8
<b>Grades</b>			+5.5A	-7.0, +7.0	-5.5, +7.0	-4.0
<b>Guardrails</b>						
<b>Rumblestrips</b>						
<b>Historic Projects</b>		2017: STP 2023(1)	1989: Unknown	1984: Unknown	1983: Unknown	1979: CP 1030, 1990: HMA 2435, 1961: ST, 1927: FAP 74-A, 1975: 191-2051
<b>Maintenance Garage</b>		District 7 - DMF Maintenance Bradford Garage		District 7 - DMF Maintenance St. Johnsbury Garage		
<b>Speed Zone</b>			40			
<b>Functional Class</b>		5 - Major collector				
<b>National Highway System</b>						
<b>Limited Access Highway</b>						
<b>Customer Service Level</b>		Local Connector				
<b>Traffic Counters</b>						
<b>AADT</b>	2020		1161		878	
	2019		1371		1037	
	2018		900	800	1100	
	2017		930	860	1000	
	2016		970	930	950	
<b>Crash Locations</b>	(Incomplete) 2021					
	2020					
	2019					
	2018					
	2017					

<b>Historic Projects</b> <ul style="list-style-type: none"> <li>Unknown</li> <li>Bituminous Concrete</li> <li>Retreatment</li> <li>Resurface</li> <li>Bituminous Mix</li> <li>Skinny Mix</li> <li>Bituminous Seal</li> </ul>	<b>Functional Class</b> <ul style="list-style-type: none"> <li>1 - Interstate System</li> <li>2 - Other Freeways and Expressways</li> <li>3 - Principal Arterial</li> <li>4 - Minor Arterial</li> <li>5 - Major Collector</li> <li>6 - Minor Collector</li> </ul>	<b>Curves</b> <ul style="list-style-type: none"> <li>Left</li> <li>Right</li> </ul>	<b>Grades</b> <ul style="list-style-type: none"> <li>Special grade up</li> <li>Special grade down</li> </ul>	<b>Traffic Counters</b> <ul style="list-style-type: none"> <li>Continuous (CTC)</li> <li>Weigh-In-Motion (WIM)</li> <li>Short-Term, Scheduled</li> <li>Short-Term, Unscheduled</li> </ul>	<b>Crash Locations</b> <ul style="list-style-type: none"> <li>High Crash Locations (HCL's)</li> <li>Sections (&amp; Intersections)</li> </ul>	<b>Mileage by Functional Class By Sheet</b> 0113 5 - Major collector 7.386	<b>Mileage by Town By Sheet</b> RYEGATE - U005-0310 7.386 of 7.386	<b>DISTRICT</b> 7	<b>TOWN</b> RYEGATE	<b>Date:</b> 11/17/21	<b>ROUTE</b> US-5 ETE mileage: 117.319 to 124.705
<b>Legend</b> Indicated plans available - <a href="http://vtransmap01.ad.state.vt.us/rp/dpr/DIwebstore/">http://vtransmap01.ad.state.vt.us/rp/dpr/DIwebstore/</a>						<b>Page Total Mileage:</b> 7.386 mi	<b>Page Total Mileage:</b> 7.386 mi	<b>1 of 1</b> TWN mileage: 0.0 to 7.386			