

## **Route Log and Progress Chart**

**DRAFT** Please Note: Errors and Omissions May Exist. Contact the VTrans Mapping Section with questions or concerns.

**DISTRICT TOWN ROUTE RYEGATE** US-5

Page Total Mileage: 7.386 mi






1 of 1

TWN mileage:

ETE mileage:

117.321 to 124.707

**RYEGATE** 

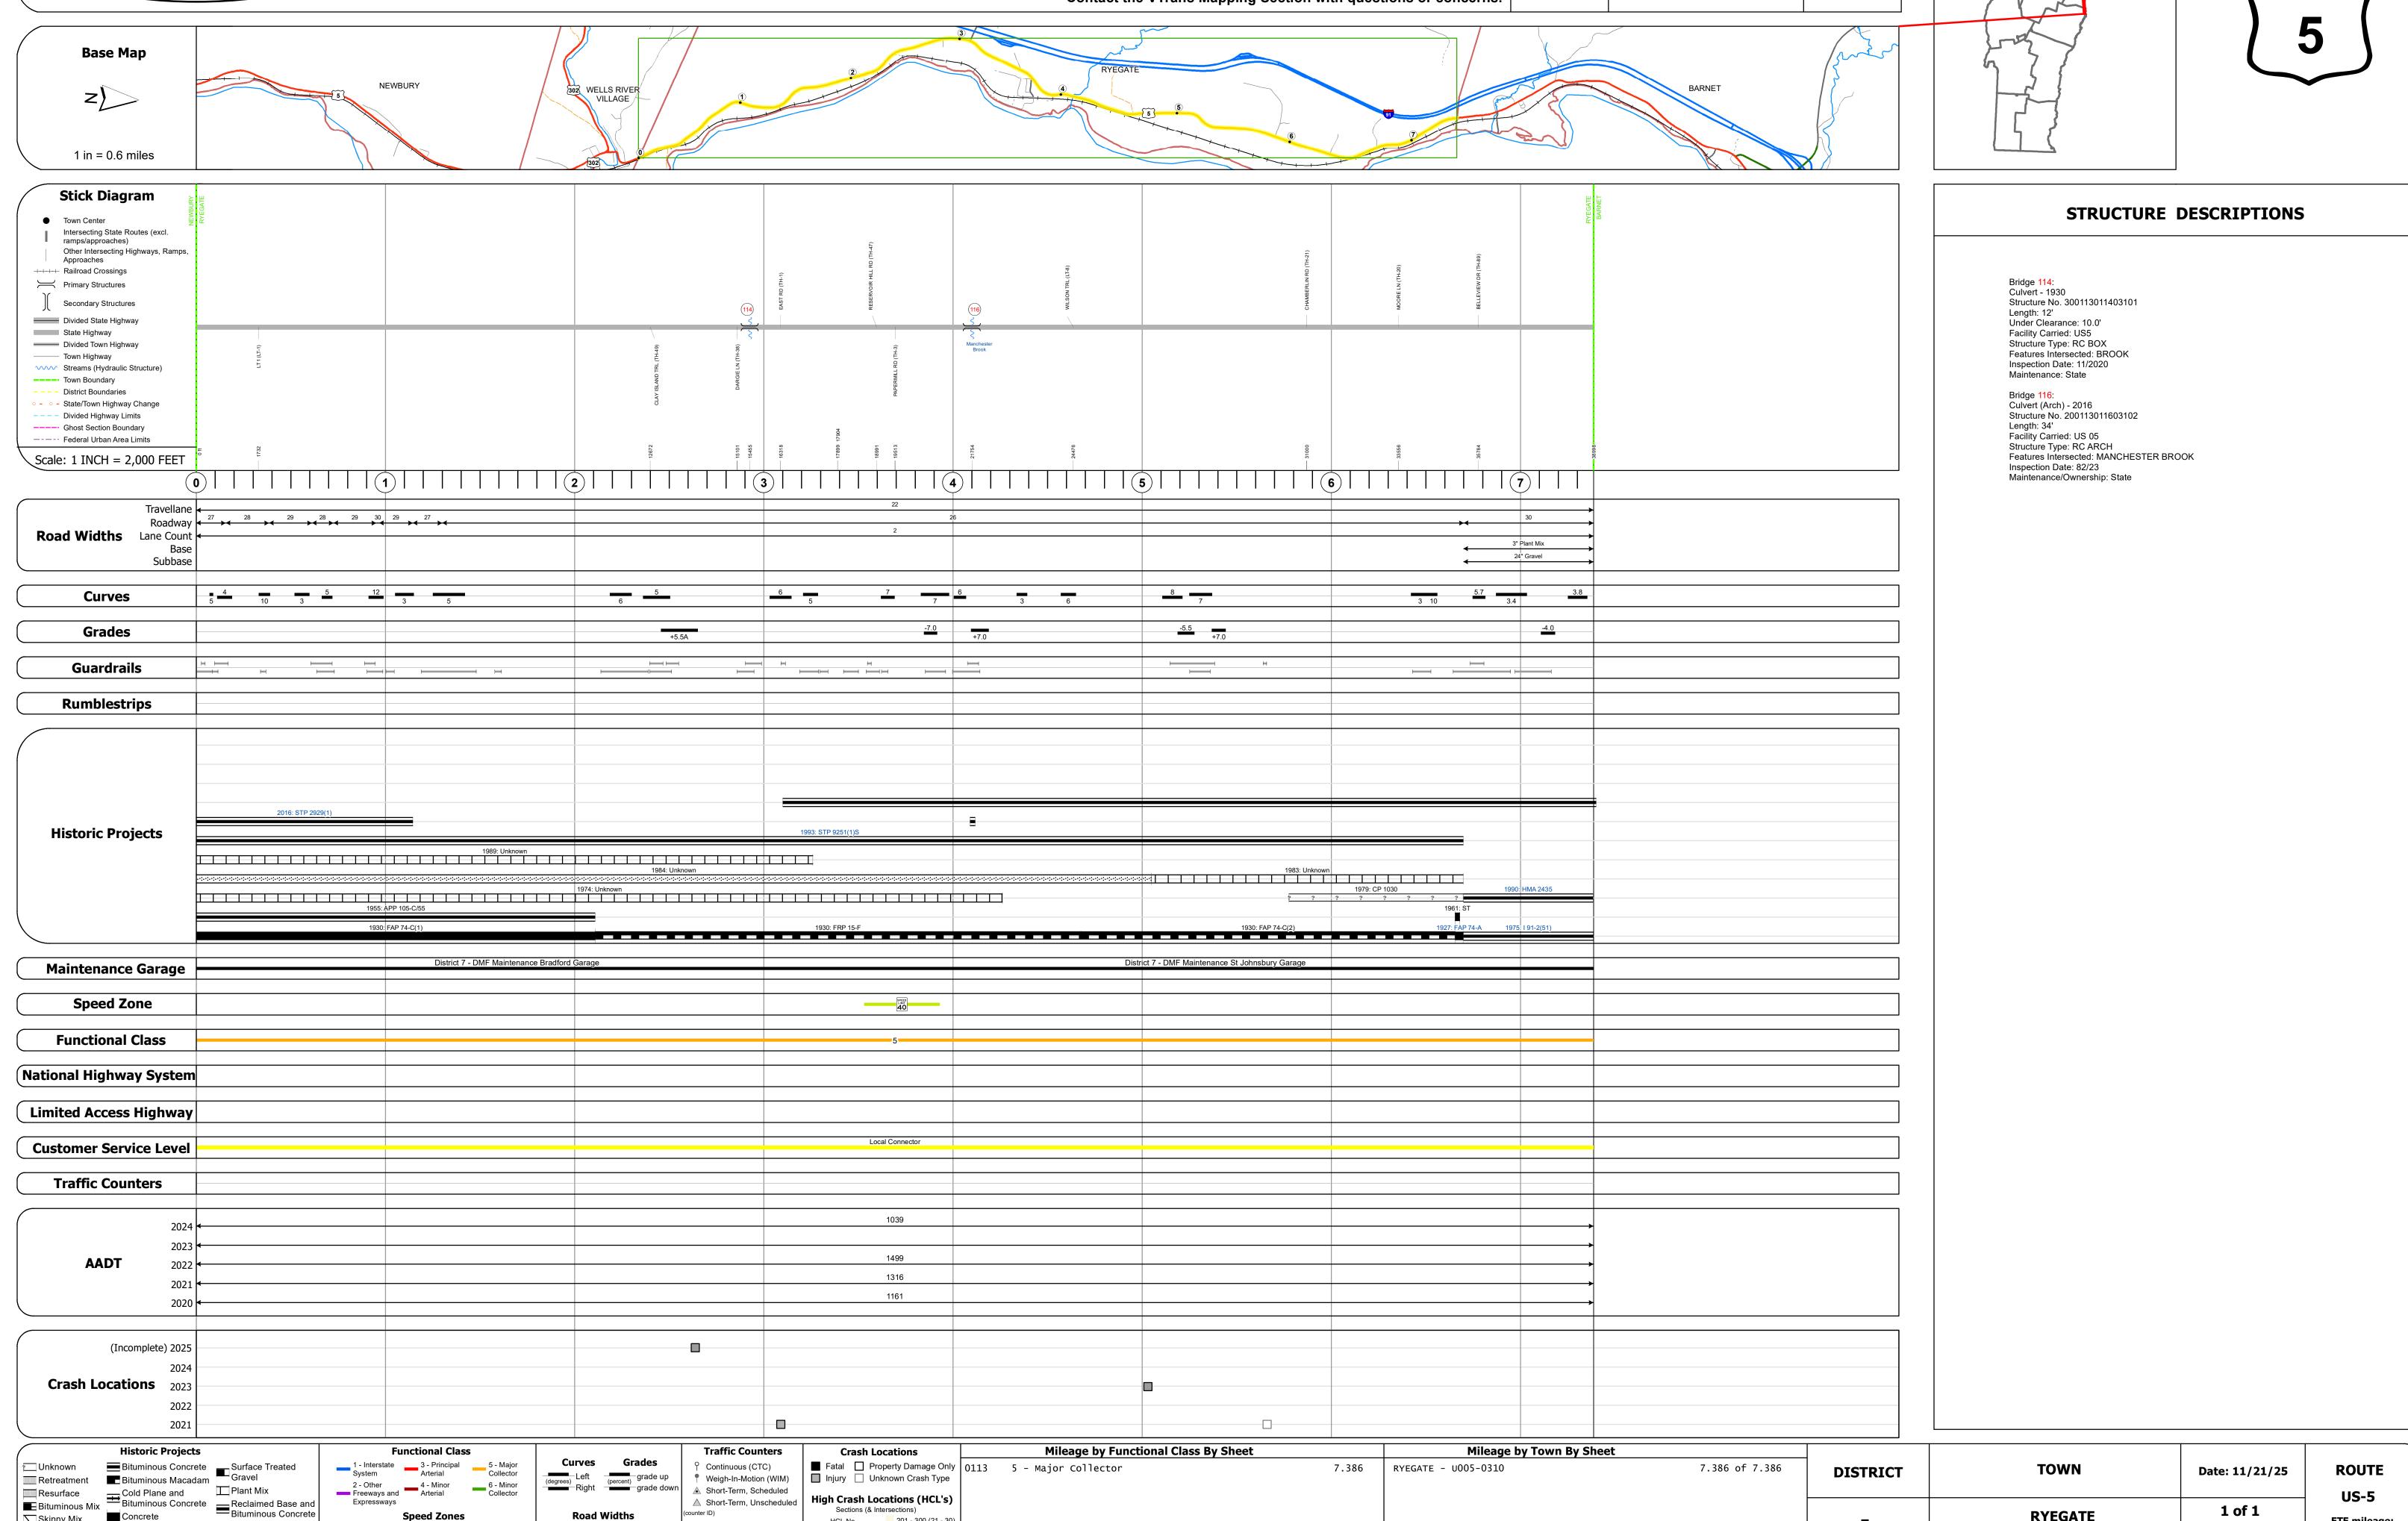

Page Total Mileage: 7.386 mi

Skinny Mix Concrete

Bituminous Seal Cravel

▲ Short-Term, Scheduled

△ Short-Term, Unscheduled

High Crash Locations (HCL's)

HCL No. 201 - 300 (21 - 30)

1 - 100 (1 - 10) 301 - 400 (31 - 40)

Sections (& Intersections)