
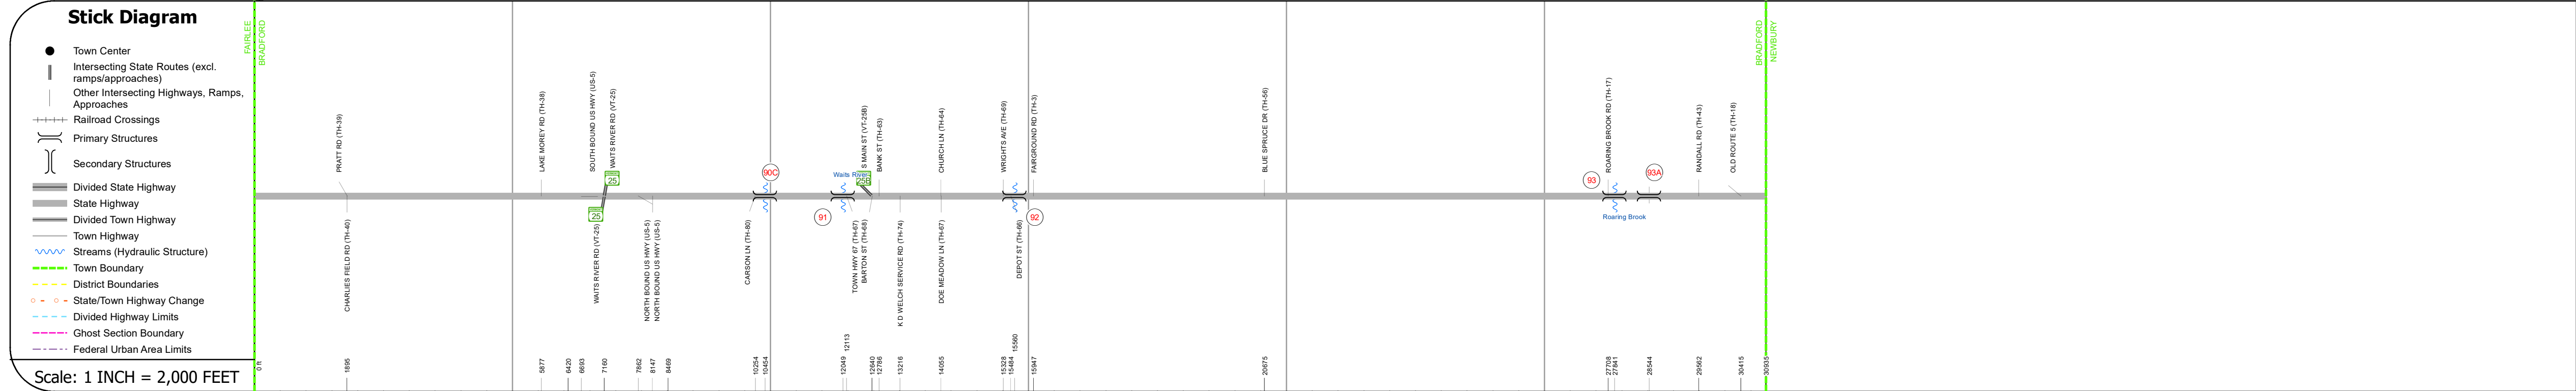


Route Log and Progress Chart

DRAFT

Please Note: Errors and Omissions May Exist.
Contact the VTrans Mapping Section with questions or concerns.

DISTRICT	TOWN	ROUTE
7	BRADFORD	US-5

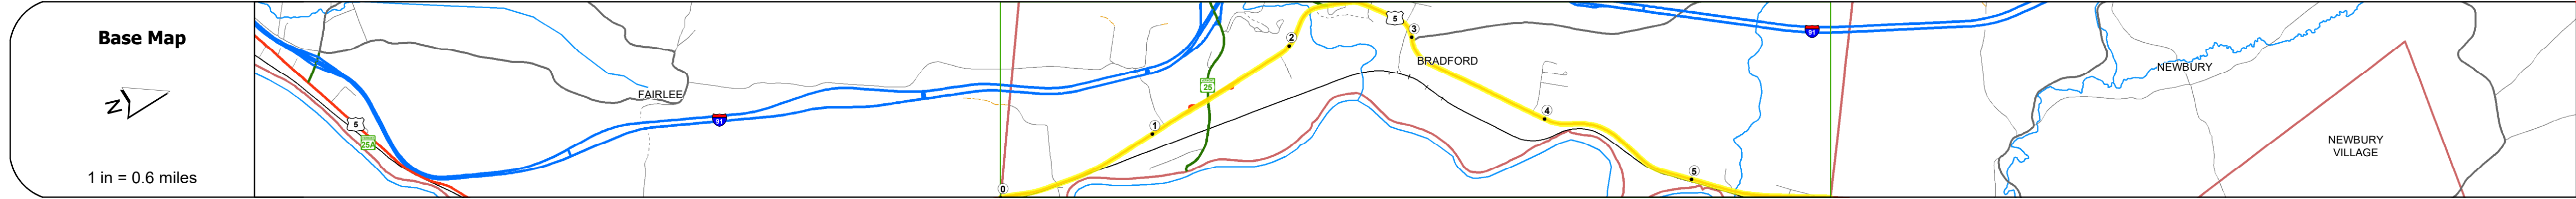

Road Widths	Travellane Roadway Lane Count Base Subbase	22 26 2 24 12 24 12 14 30 31 34 22 28 30 31 1 3" Cr. Sl. P.M. 24" Gravel	42 24 31 35 22 30 30 43 28 33 30 40 22 32 35 2 30 28 30	30 14"-20"	
Curves	6	4.3 6 8.4 10 10 7 6	4 3 4		
Grades		-6.0	-6.0		
Guardrails					
Rumblestrips					
Historic Projects					
Maintenance Garage					
Speed Zone					
Functional Class					
National Highway System					
Limited Access Highway					
Customer Service Level					
Traffic Counters					
AADT	2024 2023 2022 2021 2020	2665 2639 3811 2333 2059	7793 4261 3351 2957	5593 5538 5489 5445 4806	2923 2894 2868 2845 2511
Crash Locations	(Incomplete) 2025 2024 2023 2022 2021				

STRUCTURE DESCRIPTIONS

Bridge **90C**:
Culvert - 1971
Structure No. 300113090C09011
Length: 7'
Under Clearance: 7.0'
Facility Carried: US5
Structure Type: CGMPA
Features Intersected: CATTLE PASS
Inspection Date: 92/20
Maintenance: State

Bridge **91**:
Girder and floorbeam system - 1939
Structure No. 200113009109012
Length: 92'
Width: 29.0'
Facility Carried: US 05
Structure Type: RIVETED TWO GIRDER
Features Intersected: WAITS RIVER
Surface: Bituminous
Inspection Date: 72/25
Maintenance/Ownership: State

Bridge **92**:
Culvert - 1953
Structure No. 300113009209011
Length: 7'
Under Clearance: 6.0'
Facility Carried: US5
Structure Type: SEGMENTAL RC PIPE
Features Intersected: KINGHORN BROOK
Inspection Date: 12/2024
Maintenance: State

Bridge **93**:
Stringer/multi-beam or girder - 1957
Structure No. 200113009309012
Length: 69'
Width: 32.8'
Facility Carried: US 05
Structure Type: ROLLED BEAM
Features Intersected: ROARING BROOK
Surface: Bituminous
Inspection Date: 82/23
Maintenance/Ownership: State

Bridge **93A**:
Culvert - 1957
Structure No. 300113093A09011
Length: 17'
Under Clearance: 14.0'
Facility Carried: US5
Structure Type: RC BOX
Features Intersected: ACCESS ROAD
Inspection Date: 92/20
Maintenance: State

Historic Projects	Functional Class	Curves	Grades	Traffic Counters	Crash Locations	Mileage by Functional Class By Sheet	Mileage by Town By Sheet	DISTRICT	TOWN	Date: 11/21/25	ROUTE
Unknown Retreatment Resurface Bituminous Mix Skinny Mix Bituminous Seal	1 - Interstate System 2 - Other Freeways and Expressways 3 - Principal Arterial 4 - Minor Arterial 5 - Major Collector 6 - Minor Collector	Left (convex) Right (concave)	Left grade up Right grade down	Continuous (CTC) Weigh-In-Motion (WIM) Short-Term, Scheduled Short-Term, Unscheduled	Fatal Injury Property Damage Only Unknown Crash Type	0113 5 - Major Collector 5.859	BRADFORD - U005-0901 5.859 of 5.859	7	BRADFORD	1 of 1 TWN mileage: 0.0 to 5.859	US-5 ETE mileage: 101.64 to 107.499
Indicated plans available - http://vtransmap01.aot.state.vt.us/rp/dpr/DWebstore/	Speed Zones 25 30 35 40 45 50 55 60 65	Road Widths (ft)		AADT (AADT)	High Crash Locations (HCL's) Sections (& Intersections) HCL No. 1 - 100 (1 - 10) 101 - 200 (11 - 20) 201 - 300 (21 - 30) 301 - 400 (31 - 40) 401 - 800 (41 - 113)	Page Total Mileage: 5.859 mi	Page Total Mileage: 5.859 mi				