





Route Log and Progress Chart

DRAFT

Please Note: Errors and Omissions May Exist.
Contact the VTrans Mapping Section with questions or concerns.

DISTRICT	TOWN	ROUTE
7	FAIRLEE	US-5

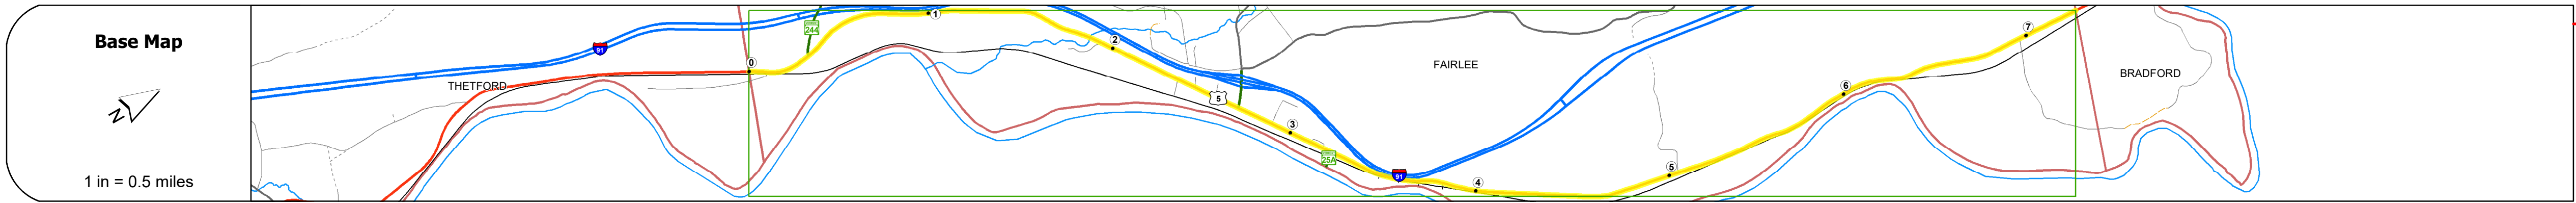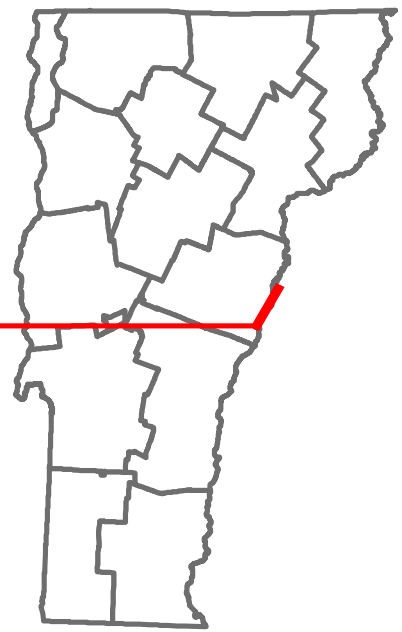

Road Widths	Travellane Roadway Lane Count Base Subbase	28 30 37 28 26 40 30 22 26 4 14 7
-------------	--	--

Curves	5 3 3.3 3.3 6 6 4 4 4.3 8 7 4 14 7
--------	---

Grades	+8.0 -5.0
--------	--------------

Guardrails	
------------	--

Rumblestrips	
--------------	--

Historic Projects	1971: I-91-200 1983: RS 0113(32) 1997: STP 9512(1)S 1984: HMA 2524 1981: SR 0113(16)S 1975: Unknown 1958: ST 112-24 1947: ST 0550 1930: ST 1920: FAP 6 1948: APP 481 1947: ST 1940: FAP 236-8 1934: ST 1930: FAP 236-A
-------------------	--

Maintenance Garage	District 7 - DMF Maintenance Bradford Garage
--------------------	--

Speed Zone	40 30 40
------------	----------------

Functional Class	5 4 5
------------------	-------------

National Highway System	
-------------------------	--

Limited Access Highway	
------------------------	--

Customer Service Level	Local Connector Regional Corridor Local Connector
------------------------	---

Traffic Counters	N700 N103
------------------	--------------

AADT	2024: 1144, 1919, 4905, 2665 2023: 1868, 4141, 4467, 2639 2022: 1114, 1668, 4432, 2352 2021: 983, 1649, 3879, 2059 2020: 983, 1649, 3879, 2059
------	--

Crash Locations	(Incomplete) 2025 2024 2023 2022 2021
-----------------	---

STRUCTURE DESCRIPTIONS

Bridge 89:
Culvert - 1939
Structure No. 300113008909061
Length: 7'
Under Clearance: 7.0'
Facility Carried: US5
Structure Type: RC BOX
Features Intersected: BROOK
Inspection Date: 9/2/20
Maintenance: State

Bridge 90:
Culvert - 1939
Structure No. 300113009009061
Length: 7'
Under Clearance: 7.0'
Facility Carried: US5
Structure Type: RC BOX
Features Intersected: BROOK
Inspection Date: 9/2/20
Maintenance: State

Historic Projects	Functional Class	Curves	Grades	Traffic Counters	Crash Locations	Mileage by Functional Class By Sheet	Mileage by Town By Sheet	DISTRICT	TOWN	Date: 11/21/25	ROUTE
Unknown Retreatment Resurface Bituminous Mix Skinny Mix Bituminous Seal	1 - Interstate System 2 - Other Freeways and Expressways 3 - Principal Arterial 4 - Minor Arterial 5 - Major Collector 6 - Minor Collector	Left (degrees) Right (degrees)	Left grade up (percent) Right grade down (percent)	Continuous (CTC) Weigh-In-Motion (WIM) Short-Term, Scheduled Short-Term, Unscheduled	Fatal Injury Property Damage Only Unknown Crash Type	040-1 0113 4 - Minor Arterial 5 - Major Collector 0.530 6.748	FAIRLEE - U005-0906 7.278 of 7.278	7	FAIRLEE	1 of 1 TWN mileage: 0.0 to 7.278	US-5 ETE mileage: 94.362 to 101.64
Indicated plans available - http://vtransmap01.aot.state.vt.us/gdpr/DWebstore/	Speed Zones	Road Widths		AADT (AADT)	High Crash Locations (HCL's) Sections (8 Intersections) HCL No. 1 - 100 (1 - 10) 201 - 300 (21 - 30) 301 - 400 (31 - 40) 401 - 800 (41 - 113)	Page Total Mileage: 7.278 mi	Page Total Mileage: 7.278 mi				