

Route Log and Progress Chart

DRAFT Please Note: Errors and Omissions May Exist. Contact the VTrans Mapping Section with questions or concerns.

DISTRICT TOWN ROUTE BARTON US-5

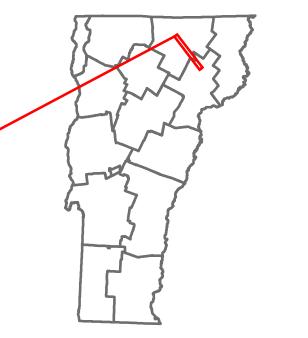

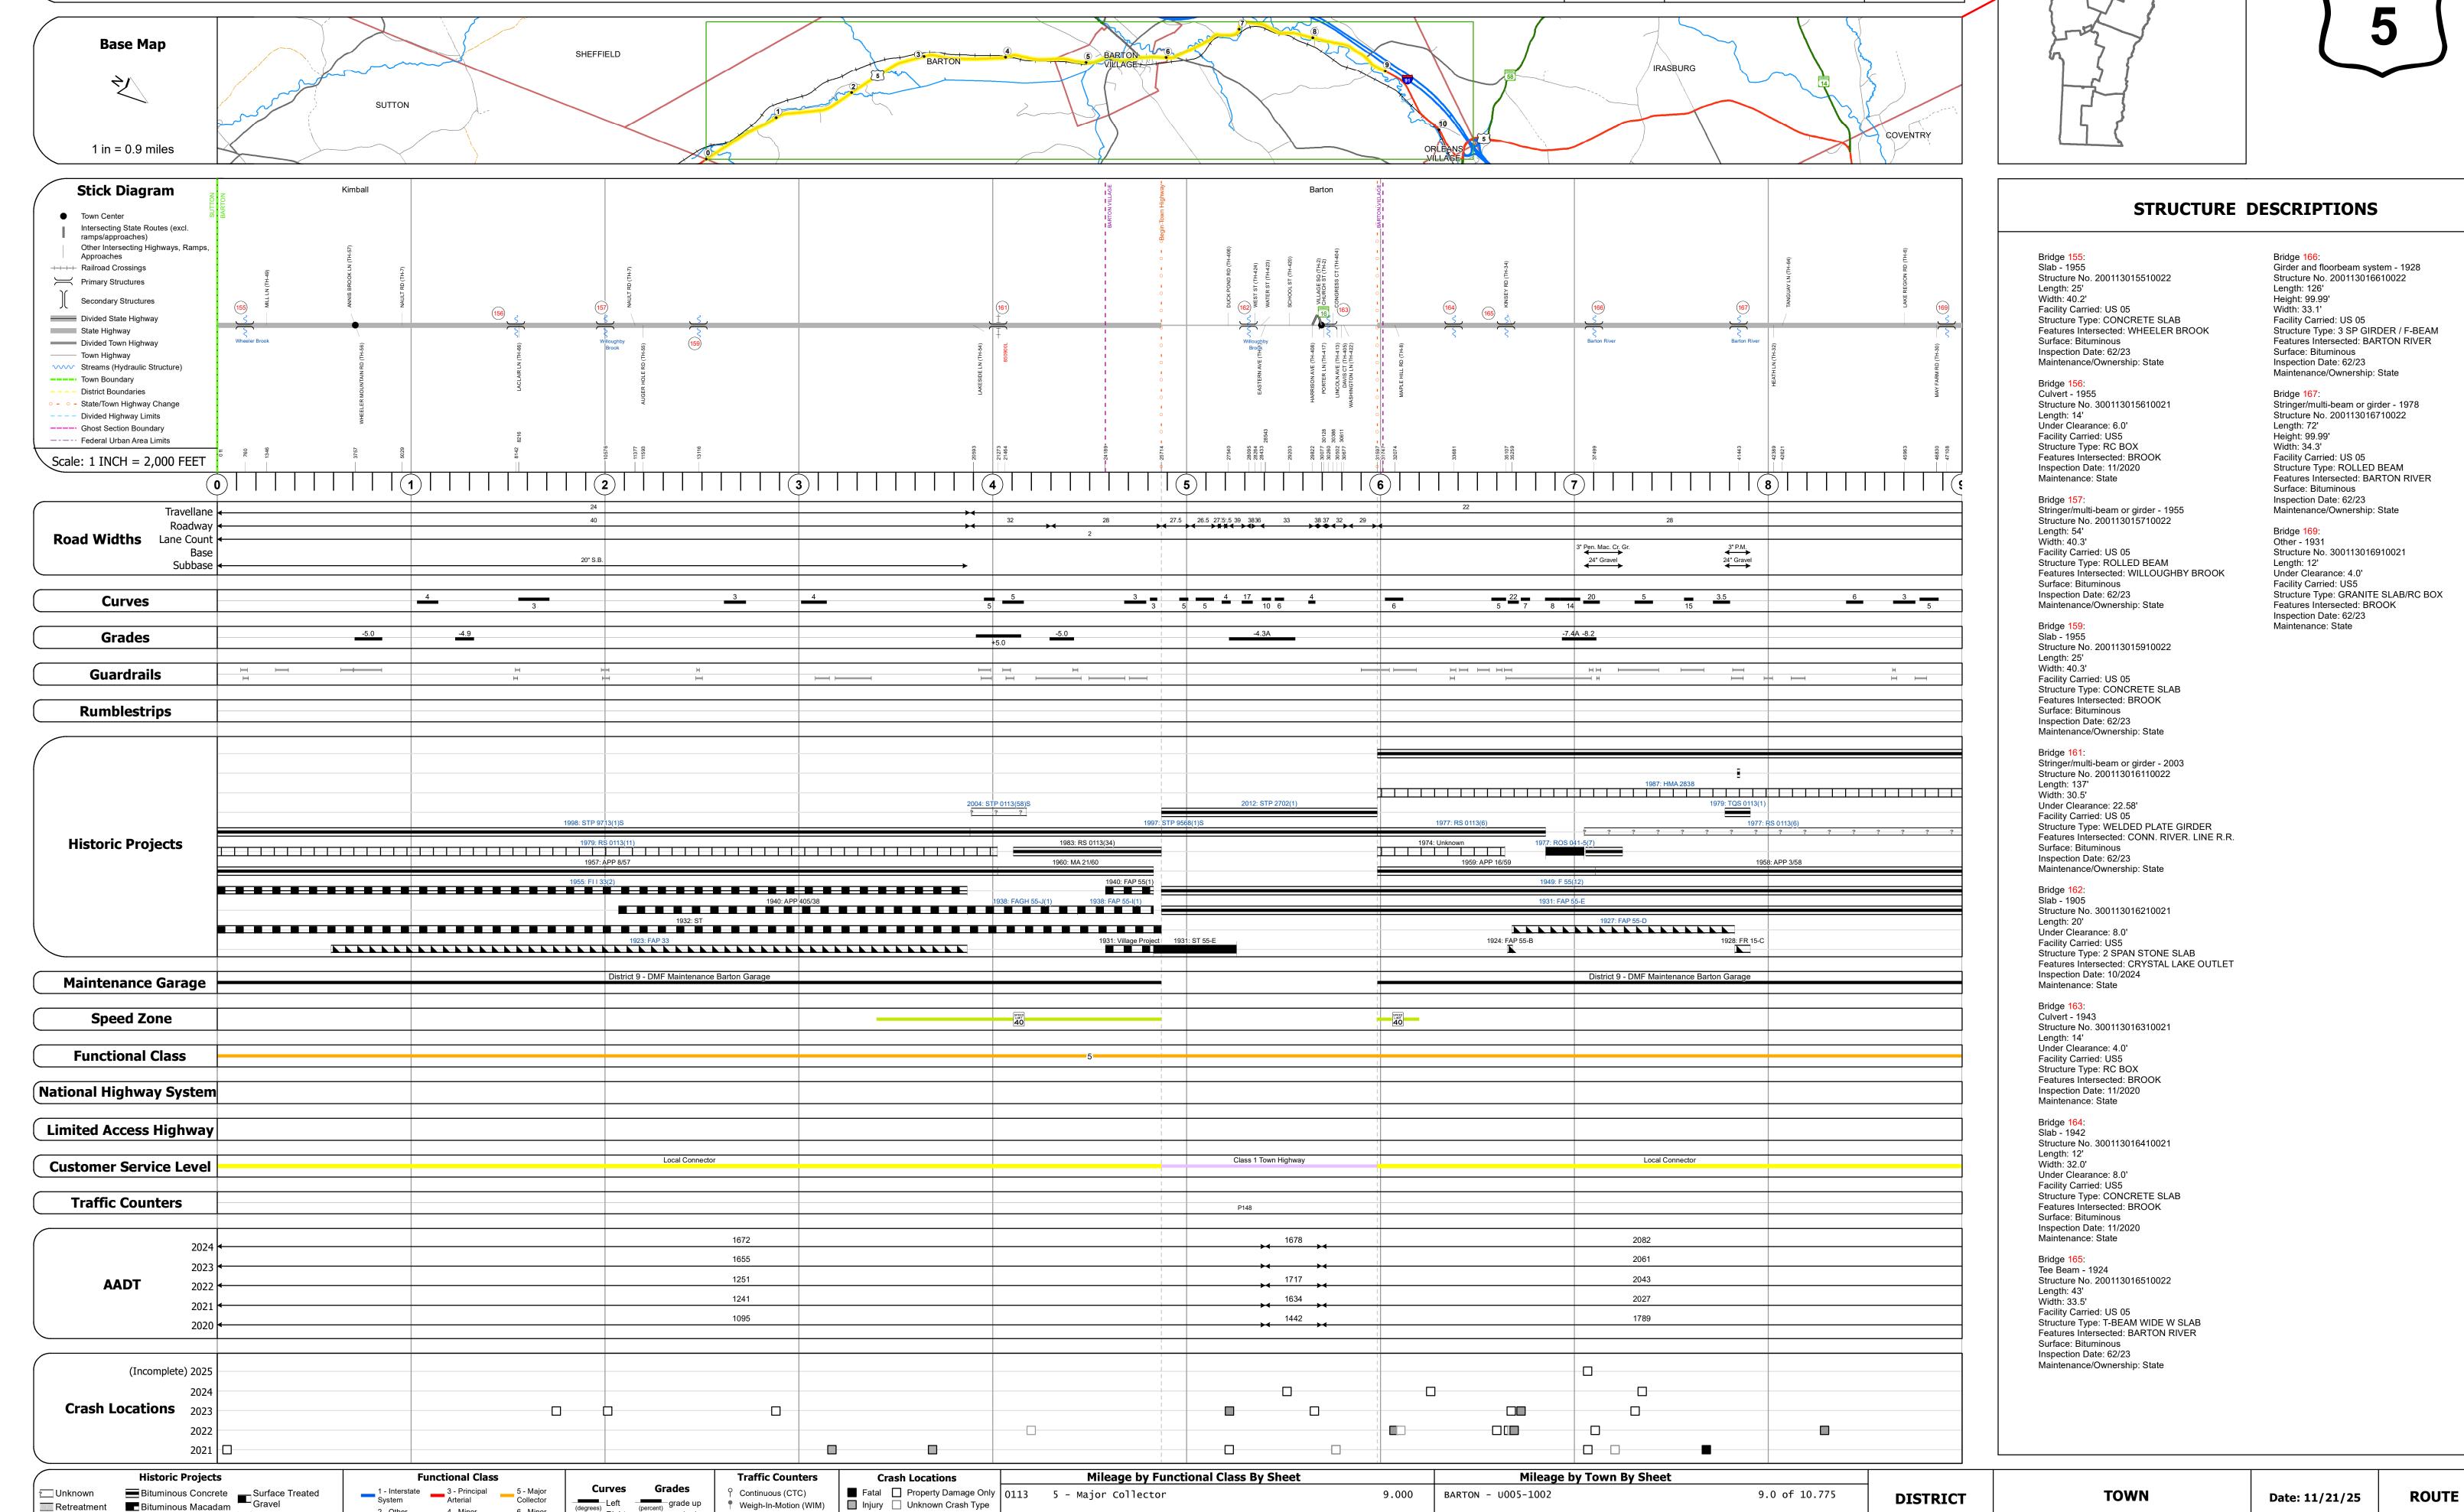



Page Total Mileage: 9.000 mi

▲ Short-Term, Scheduled

Road Widths

△ Short-Term, Unscheduled

High Crash Locations (HCL's)

HCL No. 201 - 300 (21 - 30)

1 - 100 (1 - 10) 301 - 400 (31 - 40)

Sections (& Intersections)

4 - Minor Arterial

2 - Other

Freeways and

Cold Plane and Plant Mix

Bituminous Concrete
Concrete

Reclaimed Base and
Bituminous Concrete

Resurface

Bituminous Mix

Skinny Mix Concrete

ःःः Bituminous Seal **胚** Gravel

BARTON