





# Route Log and Progress Chart

**DRAFT**

Please Note: Errors and Omissions May Exist.  
Contact the VTrans Mapping Section with questions or concerns.

DISTRICT	TOWN	ROUTE
9	BARTON	US-5

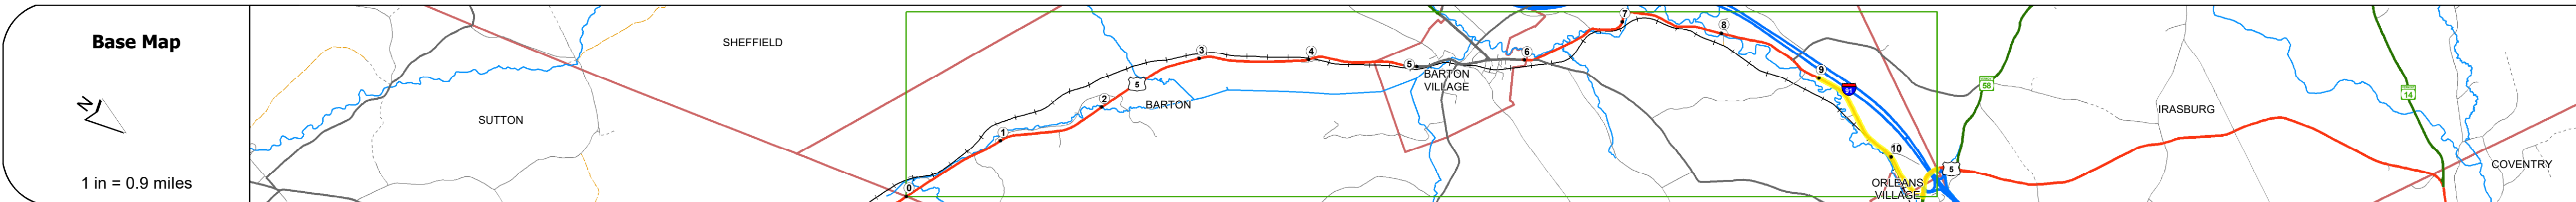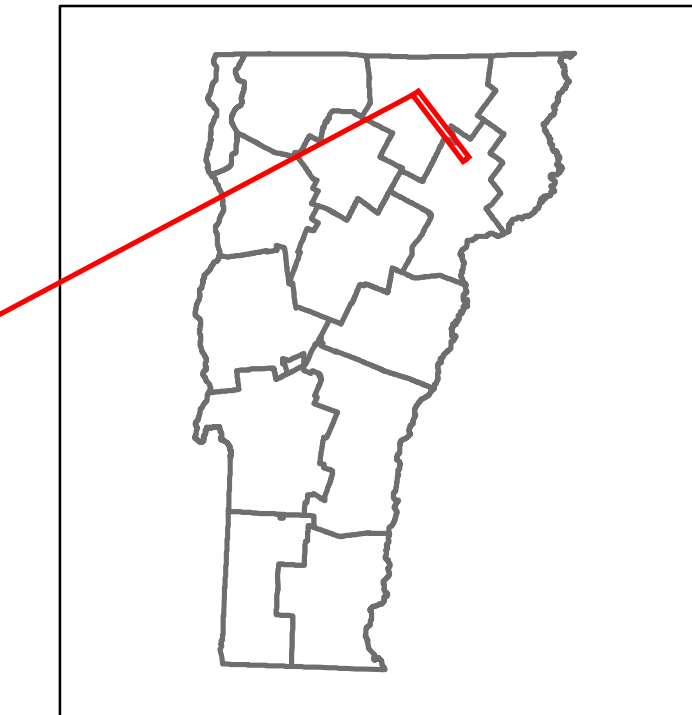

## STRUCTURE DESCRIPTIONS

**Bridge 170:**  
Stringer/multi-beam or girder - 1971  
Structure No. 200091106N10022  
Length: 200'  
Facility Carried: 191 ML  
Structure Type: 3 SP CONT WLD GIRDER  
Features Intersected: 191 OVER U.S. 5

**Bridge 170-1:**  
Stringer/multi-beam or girder - 1971  
Structure No. 200091106S10022  
Length: 200'  
Facility Carried: 191 ML  
Structure Type: 3 SP CONT WLD GIRDER  
Features Intersected: 191 OVER U.S. 5

<b>Road Widths</b>	Travellane: 28, 22, 14	Roadway: 26, 2, 36, 32, 44, 32	Lane Count: 2, 1	Base: 3" Crushed Stone	Subbase: 24" Gravel
--------------------	------------------------	--------------------------------	------------------	------------------------	---------------------

<b>Curves</b>	4, 4, 3.2, 2.5, 12, 5.8
---------------	-------------------------

<b>Grades</b>	
---------------	--

<b>Guardrails</b>	
-------------------	--

<b>Rumblestrips</b>	
---------------------	--

<b>Historic Projects</b>	<ul style="list-style-type: none"> <li>1987: HMA 2838</li> <li>1977: RS 0113(6)</li> <li>1991: RS 0113(50)</li> <li>1958: APP 3/58</li> <li>1949: F 55(12)</li> <li>1971: F 041-5(5)</li> <li>1971: I 91-3(20)</li> <li>1991: PAP 50.6</li> </ul>
--------------------------	---

<b>Maintenance Garage</b>	District 9 - DMF Maintenance Barton Garage
---------------------------	--

<b>Speed Zone</b>	40
-------------------	----

<b>Functional Class</b>	5
-------------------------	---

<b>National Highway System</b>	
--------------------------------	--

<b>Limited Access Highway</b>	
-------------------------------	--

<b>Customer Service Level</b>	Local Connector
-------------------------------	-----------------

<b>Traffic Counters</b>	P162, P161
-------------------------	------------

<b>AADT</b>	2020: 1789, 211292, 20651842	2019: 2112, 241625, 24382175	2018: 2100, 439600, 40003700	2017: 2100, 443600, 40003700	2016: 2200, 453500, 40003600
-------------	------------------------------	------------------------------	------------------------------	------------------------------	------------------------------

<b>Crash Locations</b>	(Incomplete) 2021, 2020, 2019, 2018, 2017
------------------------	---

<b>Historic Projects</b> <ul style="list-style-type: none"> <li>Unknown</li> <li>Retreatment</li> <li>Resurface</li> <li>Bituminous Mix</li> <li>Skinny Mix</li> <li>Bituminous Seal</li> </ul>	<b>Functional Class</b> <ul style="list-style-type: none"> <li>1 - Interstate System</li> <li>2 - Other Freeways and Expressways</li> <li>3 - Principal Arterial</li> <li>4 - Minor Arterial</li> <li>5 - Major Collector</li> <li>6 - Minor Collector</li> </ul>	<b>Curves</b> <ul style="list-style-type: none"> <li>Left (degrees)</li> <li>Right (degrees)</li> </ul>	<b>Grades</b> <ul style="list-style-type: none"> <li>grade up (percent)</li> <li>grade down (percent)</li> </ul>	<b>Traffic Counters</b> <ul style="list-style-type: none"> <li>Continuous (CTC)</li> <li>Weight-In-Motion (WIM)</li> <li>Short-Term, Scheduled (counter ID)</li> <li>Short-Term, Unscheduled (counter ID)</li> </ul>	<b>Crash Locations</b> <ul style="list-style-type: none"> <li>High Crash Locations (HCL's) Sections (&amp; Intersections)</li> <li>HCL No. 1-100 (1-10), 101-200 (11-20), 201-300 (21-30), 301-400 (31-40), 401-800 (41-113)</li> </ul>	<b>Mileage by Functional Class By Sheet</b> 0113 5 - Major collector 1.775	<b>Mileage by Town By Sheet</b> BARTON - U005-1002 1.775 of 10.775	<b>DISTRICT</b> 9	<b>TOWN</b> BARTON	<b>Date:</b> 11/17/21	<b>ROUTE</b> US-5 ETE mileage: 171.071 to 172.846
<b>Legend</b> <b>Speed Zones</b> 25 30 35 40 45 50 55 60 65						<b>Page Total Mileage:</b> 1.775 mi	<b>Page Total Mileage:</b> 1.775 mi	<b>2 of 2</b> TWN mileage: 9.0 to 10.775			

For More Information Contact - Vermont Agency of Transportation, Policy, Planning and Intermodal Development Division - Mapping Section, 1 National Life Drive, Montpelier, VT 05633-5001 Telephone: 802-828-2600.