





Route Log and Progress Chart

DRAFT

Please Note: Errors and Omissions May Exist.
Contact the VTTrans Mapping Section with questions or concerns.


DISTRICT	TOWN	ROUTE
1	BENNINGTON	US-7

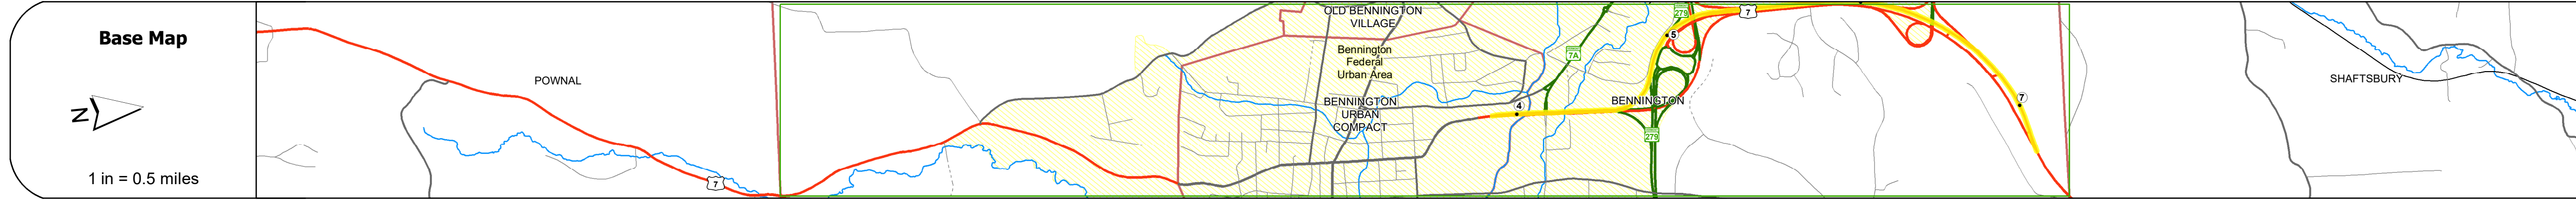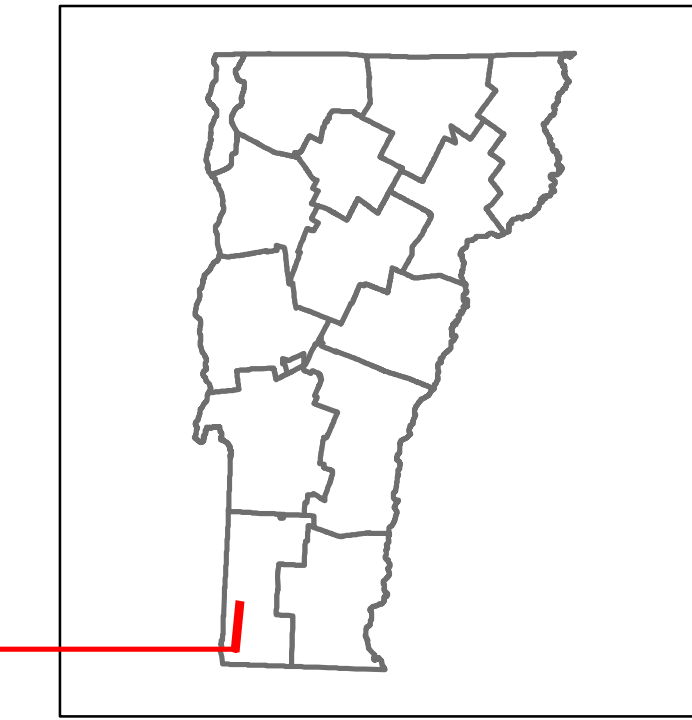

Stick Diagram


- Town Center
- Intersecting State Routes (excl. ramps/approaches)
- Other Intersecting Highways, Ramps, Approaches
- Railroad Crossings
- Primary Structures
- Secondary Structures
- Divided State Highway
- State Highway
- Divided Town Highway
- Town Highway
- Streams (Hydraulic Structure)
- Town Boundary
- Village/C boundaries
- District Boundaries
- State/Town Highway Change
- Divided Highway Limits
- Ghost Section Boundary
- Federal Urban Area Limits

Scale: 1 INCH = 2,000 FEET

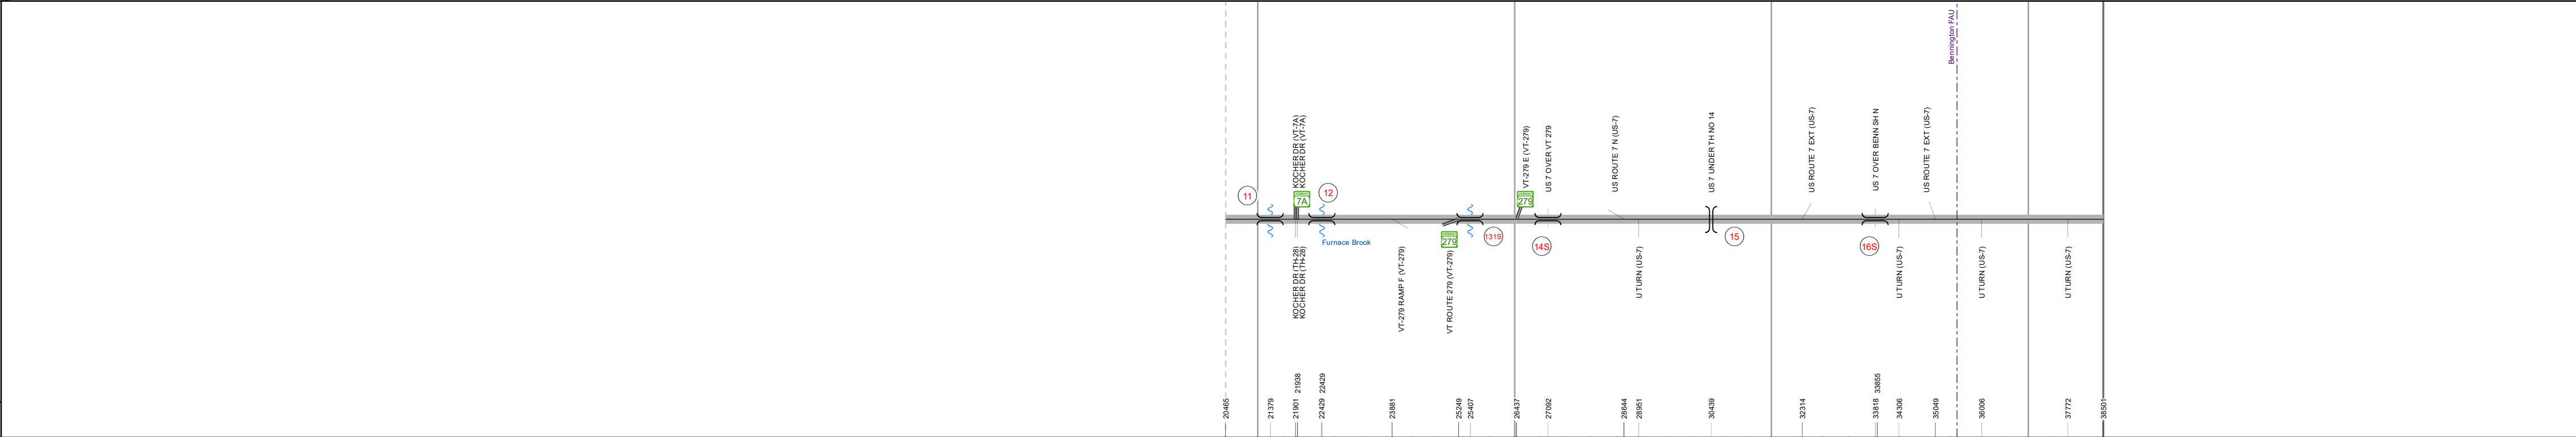

Road Widths


Travellane	Roadway	Lane Count	Base	Subbase
------------	---------	------------	------	---------

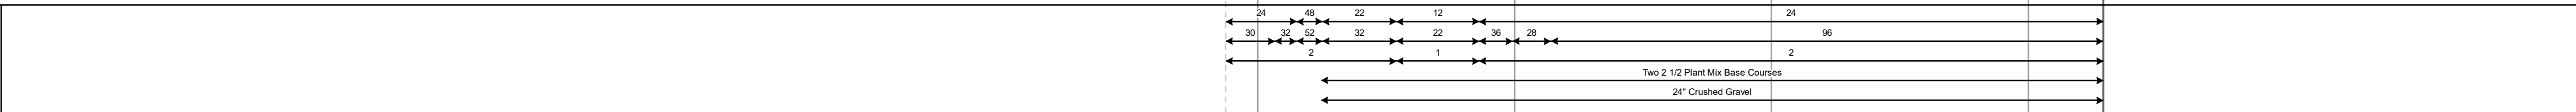


Curves




Grades

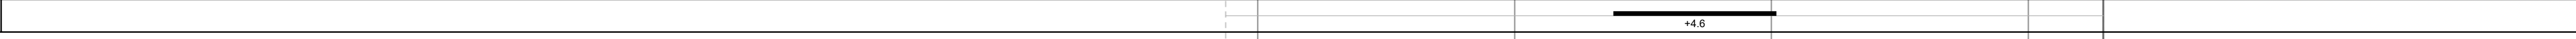


Guardrails

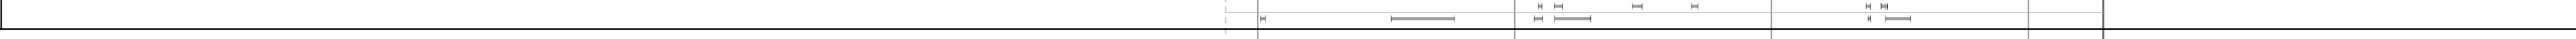


Rumblestrips

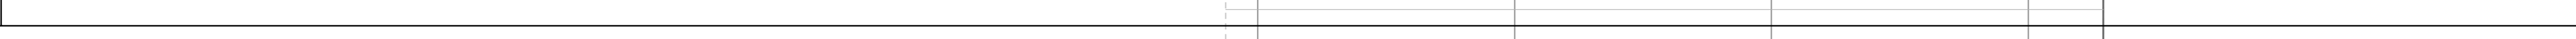

Historic Projects

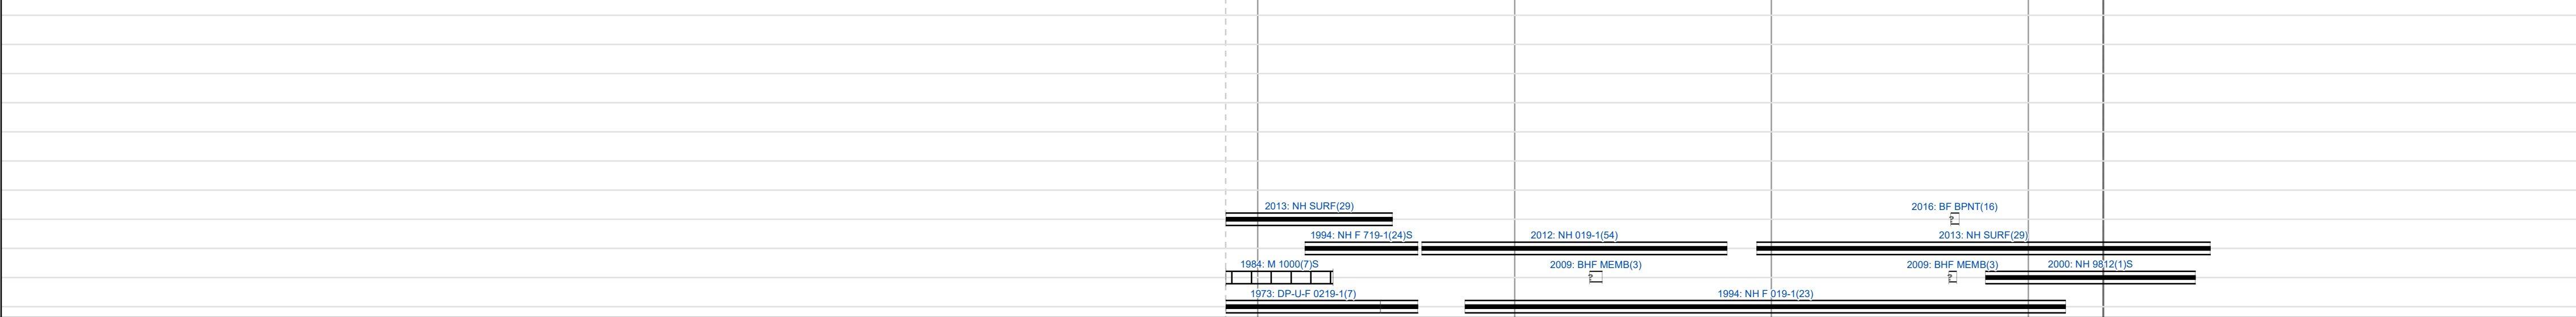

Maintenance Garage

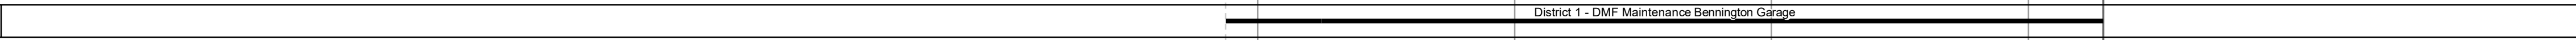

Speed Zone




Functional Class




National Highway System




Limited Access Highway

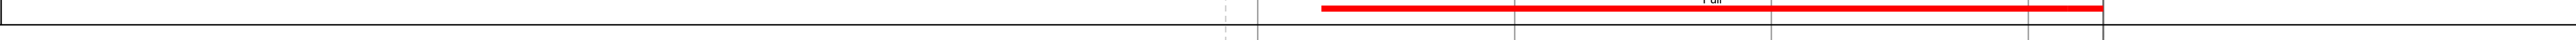

Customer Service Level

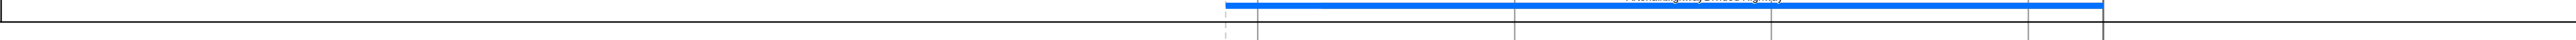


Traffic Counters

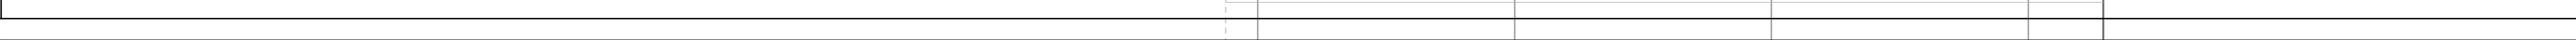


AADT

2020	4350	3968	3687	5207	3456	4815	2963	3249
2019	5285	4821	4480	6327	4199	5850	3498	3836
2018								
2017								
2016								

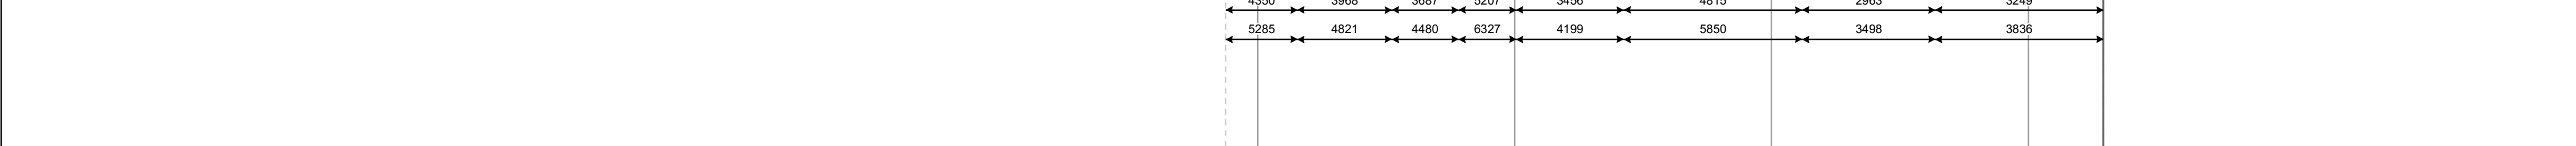

Crash Locations

(Incomplete) 2021								
2020								
2019								
2018								
2017								

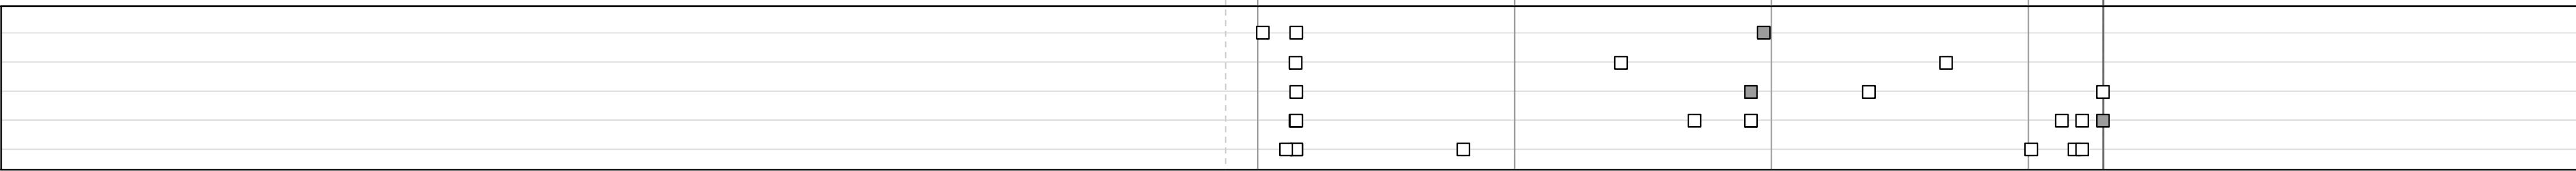

STRUCTURE DESCRIPTIONS

Bridge 11:
Stringer/multi-beam or girder - 1973
Structure No. 201000001102022
Length: 156'
Width: 84.2'
Facility Carried: US 07 ML
Structure Type: WELDED PLATE GIRDER
Features Intersected: ROARING BRANCH
Surface: Bituminous
Maintenance/Ownership: State

Bridge 12:
Culvert - 1973
Structure No. 200719001202022
Length: 25'
Facility Carried: US 07 ML
Structure Type: RC BOX
Features Intersected: FURNACE BROOK
Maintenance/Ownership: State

Bridge 131S:
Culvert - 1972
Structure No. 300019131502021
Length: 8'
Under Clearance: 8.0'
Facility Carried: US7
Structure Type: CGMPP
Features Intersected: BROOK
Maintenance: State

Bridge 14S:
Stringer/multi-beam or girder - 1973
Structure No. 200019014502022
Length: 232'
Width: 46.8'
Under Clearance: 20.67'
Facility Carried: US 07 ML
Structure Type: 2 SP CONT CUR GIRDER
Features Intersected: US 7 OVER VT 279
Surface: Bituminous
Maintenance/Ownership: State

Bridge 15:
Stringer/multi-beam or girder - 1973
Structure No. 2002020D1502021
Length: 234'
Facility Carried: TR 14
Structure Type: 2 SP CONT WLD GIRDER
Features Intersected: US 7 UNDER TH NO 14

Bridge 16S:
Stringer/multi-beam or girder - 1973
Structure No. 200019016502022
Length: 140'
Width: 36.4'
Under Clearance: 19.67'
Facility Carried: US 07 ML
Structure Type: WELDED PLATE GIRDER
Features Intersected: US 7 OVER BENN SH N
Surface: Bituminous
Maintenance/Ownership: State

<p>Historic Projects</p> <ul style="list-style-type: none"> Unknown Retreatment Resurface Bituminous Mix Skippy Mix Bituminous Seal <p>Surface Treated</p> <ul style="list-style-type: none"> Gravel Cold Plane and Reclaimed Base and Bituminous Concrete <p>Speed Zones</p> <p>Indicated plans available - http://vttransmap01.ad.state.vt.us/rp/dpr/DWebstore/</p>	<p>Functional Class</p> <ul style="list-style-type: none"> 1 - Interstate System 2 - Other Freeways and Expressways 3 - Principal Arterial 4 - Minor Arterial 5 - Major Collector 6 - Minor Collector <p>Curves</p> <ul style="list-style-type: none"> Left (degrees) Right (degrees) <p>Grades</p> <ul style="list-style-type: none"> Left (percent) grade up Right (percent) grade down <p>Road Widths</p> <p>(ft)</p>	<p>Traffic Counters</p> <ul style="list-style-type: none"> Continuous (CTC) Weigh-In-Motion (WIM) Short-Term, Scheduled (counter ID) <p>Crash Locations</p> <p>Sections (& Intersections)</p> <p>Legend</p> <ul style="list-style-type: none"> HCL No. 1 - 100 (1 - 10) 101 - 200 (11 - 20) 201 - 300 (21 - 30) 301 - 400 (31 - 40) 401 - 800 (41 - 113) 	<p>Mileage by Functional Class By Sheet</p> <p>719-1 3 - Other Principal Arterial</p> <p>019-1 3 - Other Principal Arterial</p> <p>0.368</p> <p>3.048</p>	<p>Mileage by Town By Sheet</p> <p>BENNINGTON - U007-0202s</p> <p>3.416 of 3.416</p>	<p>DISTRICT</p> <p>1</p>	<p>TOWN</p> <p>BENNINGTON</p>	<p>Date: 11/17/21</p>	<p>ROUTE</p> <p>US-7</p> <p>ETE mileage: 11.864 to 15.28</p>
			<p>Page Total Mileage: 3.416 mi</p>		<p>Page Total Mileage: 3.416 mi</p>		<p>1 of 1</p> <p>TWN mileage: 3.876 to 7.292</p>	