





# Route Log and Progress Chart

**DRAFT**

Please Note: Errors and Omissions May Exist.  
Contact the VTrans Mapping Section with questions or concerns.

DISTRICT	TOWN	ROUTE
3	RUTLAND CITY	US-7

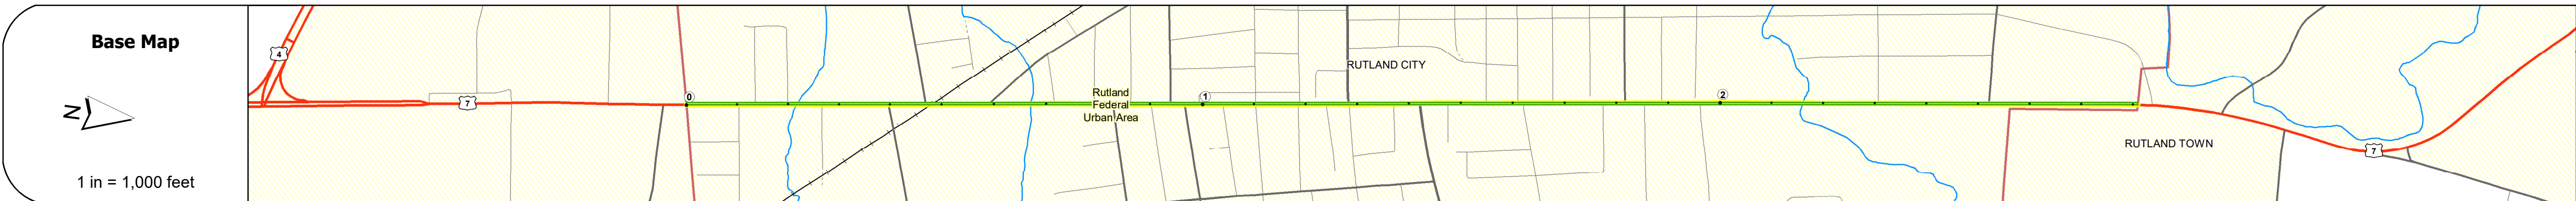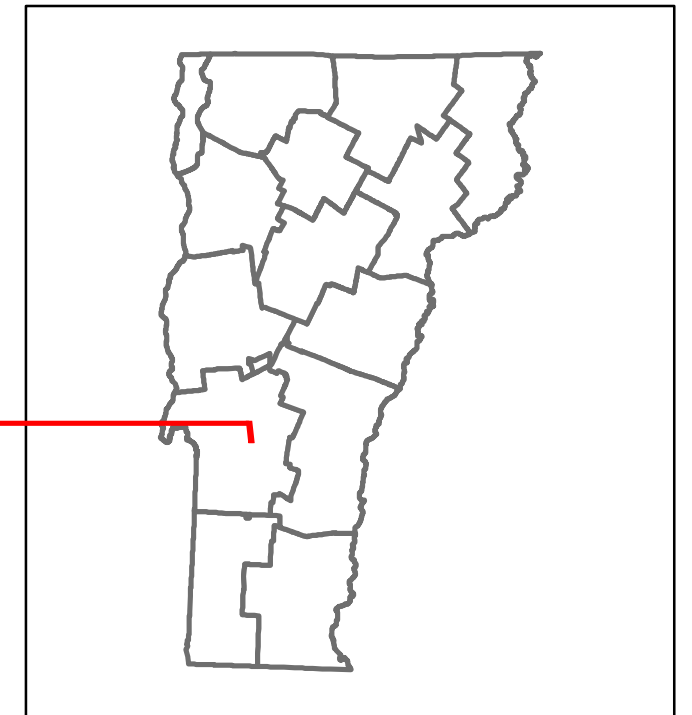

### STRUCTURE DESCRIPTIONS

<p><b>Bridge 97:</b> Culvert - 1954 Structure No. 300019009711191 Length: 12' Under Clearance: 7.0' Facility Carried: US7 Structure Type: RC BOX Features Intersected: MUSSEY BROOK Maintenance: State</p>
<p><b>Bridge 98:</b> Culvert - 1955 Structure No. 300019009811191 Length: 20' Width: 44.0' Under Clearance: 5.0' Facility Carried: US7 Structure Type: RC BOX Features Intersected: MOON BROOK Maintenance: State</p>
<p><b>Bridge 99:</b> Culvert - 1955 Structure No. 300019009911191 Length: 12' Under Clearance: 10.0' Facility Carried: US7 Structure Type: RC BOX Features Intersected: TENNEY BROOK Maintenance: State</p>

Travellane	57	50	52	47	44	55	44	55	44	50	44	50	44
Roadway	59	61	70	48	44	57	44	55	44	50	44	50	44
Lane Count	2	2	2	2	2	2	2	2	2	2	2	2	2
Base	6 1/2" Plant Mix												
Subbase	18" Crushed Gravel												

Curves													
--------	--	--	--	--	--	--	--	--	--	--	--	--	--

Grades													
--------	--	--	--	--	--	--	--	--	--	--	--	--	--

Guardrails													
------------	--	--	--	--	--	--	--	--	--	--	--	--	--

Rumblestrips													
--------------	--	--	--	--	--	--	--	--	--	--	--	--	--



Maintenance Garage													
--------------------	--	--	--	--	--	--	--	--	--	--	--	--	--

Speed Zone													
------------	--	--	--	--	--	--	--	--	--	--	--	--	--

Functional Class													
------------------	--	--	--	--	--	--	--	--	--	--	--	--	--

National Highway System													
-------------------------	--	--	--	--	--	--	--	--	--	--	--	--	--

Limited Access Highway													
------------------------	--	--	--	--	--	--	--	--	--	--	--	--	--

Customer Service Level													
------------------------	--	--	--	--	--	--	--	--	--	--	--	--	--

Traffic Counters													
------------------	--	--	--	--	--	--	--	--	--	--	--	--	--

AADT	2020	18275	16758	16876	20986	14782				
	2019	22205	20362	20506	25499	17961				
	2018	22400	2840	24200	17100	20700	25700	18100	17000	
	2017	22300	2530	26100	18000	19200	20600	25600	18000	17000
	2016	22300	2420	28100	18800	20100	20500	25600	18000	17100



<p><b>Historic Projects</b></p> <ul style="list-style-type: none"> <li>Unknown</li> <li>Retreatment</li> <li>Resurface</li> <li>Bituminous Mix</li> <li>Skinny Mix</li> <li>Bituminous Seal</li> <li>Surface Treated Gravel</li> <li>Plant Mix</li> <li>Reclaimed Base and Bituminous Concrete</li> </ul>	<p><b>Functional Class</b></p> <ul style="list-style-type: none"> <li>1 - Interstate System</li> <li>2 - Other Freeways and Expressways</li> <li>3 - Principal Arterial</li> <li>4 - Minor Arterial</li> <li>5 - Major Collector</li> <li>6 - Minor Collector</li> </ul>	<p><b>Curves</b></p> <ul style="list-style-type: none"> <li>Left</li> <li>Right</li> </ul>	<p><b>Grades</b></p> <ul style="list-style-type: none"> <li>grade up</li> <li>grade down</li> </ul>	<p><b>Traffic Counters</b></p> <ul style="list-style-type: none"> <li>Continuous (CTC)</li> <li>Weight-In-Motion (WIM)</li> <li>Short-Term, Scheduled</li> <li>Short-Term, Unscheduled</li> </ul>	<p><b>Crash Locations</b></p> <p>Legend</p> <p>High Crash Locations (HCL's)</p> <p>Sections (&amp; Intersections)</p> <ul style="list-style-type: none"> <li>1 - 100 (1 - 10)</li> <li>101 - 200 (11 - 20)</li> <li>201 - 300 (21 - 30)</li> <li>301 - 400 (31 - 40)</li> <li>401 - 800 (41 - 113)</li> </ul>	<p><b>Mileage by Functional Class By Sheet</b></p> <p>019-3 3 - Other Principal Arterial 2.809</p>	<p><b>Mileage by Town By Sheet</b></p> <p>RUTLAND CITY - U007-1119 2.809 of 2.809</p>	<p><b>DISTRICT</b></p> <p>3</p>	<p><b>TOWN</b></p> <p>RUTLAND CITY</p>	<p><b>Date:</b> 11/17/21</p>	<p><b>ROUTE</b></p> <p>US-7</p> <p>ETE mileage: 64.661 to 67.47</p>
<p>Page Total Mileage: 2.809 mi</p>								<p>Page Total Mileage: 2.809 mi</p>		<p><b>1 of 1</b></p> <p>TWN mileage: 0.0 to 2.809</p>	

For More Information Contact - Vermont Agency of Transportation, Policy, Planning and Intermodal Development Division - Mapping Section, 1 National Life Drive, Montpelier, VT 05633-5001 Telephone: 802-828-2600.