
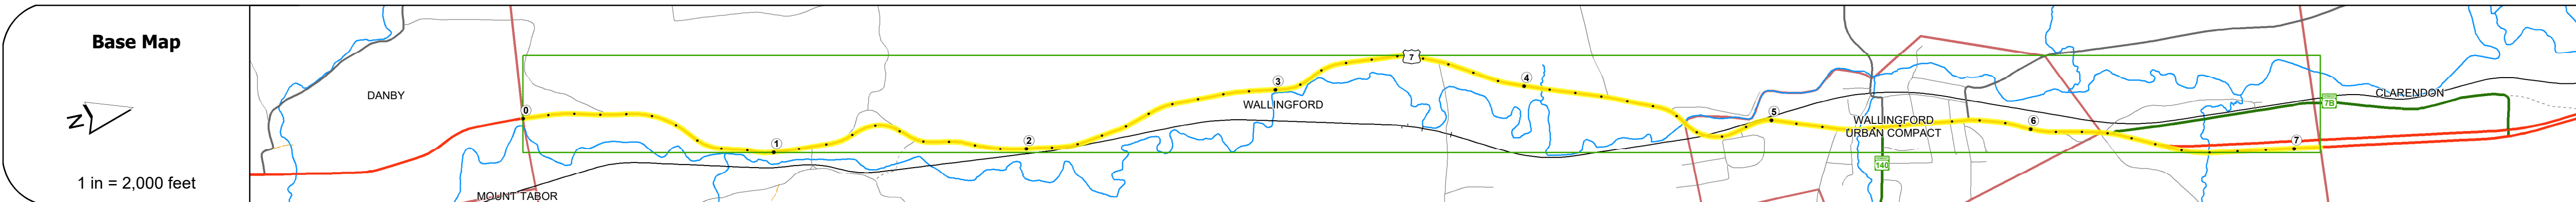


DISTRICT	TOWN	ROUTE
3	WALLINGFORD	US-7

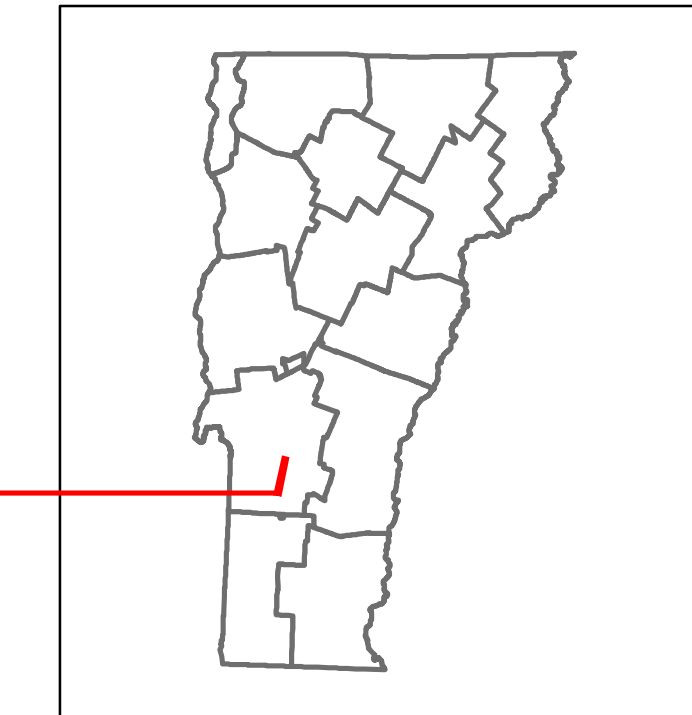

Road Widths	Travellane, Roadway, Lane Count, Base, Subbase	28, 40, 28, 40, 30, 34, 36, 35, 36, 40, 37, 34, 28, 44, 28, 33, 35, 36
Curves		3, 3, 6, 7, 5, 7, 4, 3, 4, 3, 2, 7.5, 5, 6, 3, 6.7, 6.7, 8, 5, 4, 4, 6
Grades		+4.3, -5.1A, +7.0
Guardrails		
Rumblestrips		
Historic Projects		2017-ER-CULW(39), 2006-NH-2108(1)S-STP-EH(46)S, 1984-RS-0137(11), 1985-RS-0137(6), 1985-BMA-0655, 2003-NHG-SGNL(26)S, 2006-NH-2207(1)S, 1977-HMA-3723, 1973-Unknown, 1974-Unknown, 1958-APP-82/57, 1984-F-019-2(16), 1948-APP-63/48, 1936-APP-22/53, 1960-MA-8/80, 1953-APP-22/53, 1953-APP-23/53, 1937-FAP-75-H, 1936-FAP-75-C, 1936-FAP-75-B, 1936-FAP-75-D, 1936-FAP-75-E, 1933-FAP-E-75-B, 1936-FAP-75-E, 1936-FAP-75-F-C2, 1937-WPOH-75-G, 1937-FAP-75-H, 1937-FAP-75A-C2, 1936-FAP-75-D, 1935-NRH-75-C, 1936-FAP-75-E, 1933-FAP-E-75-B, 1936-FAP-75-E, 1936-FAP-75-F-C2, 1937-ST-75-A, 1967-AP-019-2(2) Approach, 1967-AP-019-2(2)
Maintenance Garage		District 3 - DMF Maintenance Clarendon Garage
Speed Zone		20, 30, 40, 35, 45, 55
Functional Class		3
National Highway System		NHS - Other NHS Routes
Limited Access Highway		Partial
Customer Service Level		Arterial Highway
Traffic Counters		R107, R095
AADT		2020: 3690, 4211, 4733, 5999, 6098, 6197, 6197; 2019: 4356, 4972, 5588, 7083, 7200, 7317, 7317; 2018: 4200, 6200, 5600, 7100, 7400, 7400, 7300, 7300; 2017: 4100, 6200, 4600, 5800, 7100, 7100, 7000, 7000; 2016: 4100, 6300, 3600, 4600, 6700, 6700, 6700, 6700
Crash Locations		(Incomplete) 2021, 2020, 2019, 2018, 2017

STRUCTURE DESCRIPTIONS

Bridge 73:
Culvert - 1936
Structure No. 300137007311251
Length: 9'
Under Clearance: 5.0'
Facility Carried: US7
Structure Type: RC BOX
Features Intersected: BROOK
Maintenance: State

Bridge 73A:
Culvert - 2017
Structure No. 300137073A11251
Length: 8'
Under Clearance: 5.0'
Facility Carried: US7
Structure Type: PRECAST CONCRETE BOX
Features Intersected: BROOK
Maintenance: State

Bridge 78:
Other - 1936
Structure No. 300137007811251
Length: 12'
Under Clearance: 5.5'
Facility Carried: US7
Structure Type: CONC SLAB WID W/ BOX
Features Intersected: BROOK
Maintenance: State

Bridge 79:
Stringer/multi-beam or girder - 1996
Structure No. 200137007911252
Length: 262'
Width: 38.7'
Facility Carried: US 07 ML
Structure Type: 2 SP CONT WLD GIRDER
Features Intersected: OTTER CREEK
Surface: Bituminous
Maintenance/Ownership: State

Bridge 80:
Stringer/multi-beam or girder - 1996
Structure No. 200137008011252
Length: 110'
Width: 38.7'
Under Clearance: 20.83'
Facility Carried: US 07 ML
Structure Type: WELDED GIRDER
Features Intersected: US 7 OVER VT RR
Surface: Bituminous
Maintenance/Ownership: State

Bridge 82:
Slab - 1921
Structure No. 300137008211251
Length: 20'
Width: 34.6'
Under Clearance: 9.0'
Facility Carried: US7
Structure Type: CONC ENCAS STEEL BM
Features Intersected: BROOK
Maintenance: State

Bridge 86:
Culvert - 1967
Structure No. 300019008611251
Length: 9'
Under Clearance: 9.58'
Facility Carried: US7
Structure Type: CGMPP
Features Intersected: BROOK
Maintenance: State

Historic Projects <ul style="list-style-type: none"> Unknown Retreatment Resurface Bituminous Mix Skinny Mix Bituminous Seal 	Functional Class <ul style="list-style-type: none"> 1 - Interstate System 2 - Other Freeways and Expressways 3 - Principal Arterial 4 - Minor Arterial 5 - Major Collector 6 - Minor Collector 	Curves <ul style="list-style-type: none"> Left (degrees) Right 	Grades <ul style="list-style-type: none"> Special grade up grade down 	Traffic Counters <ul style="list-style-type: none"> Continuous (CTC) Weight-In-Motion (WIM) Short-Term, Scheduled Short-Term, Unscheduled 	Crash Locations <ul style="list-style-type: none"> High Crash Locations (HCL's) Sections (& Intersections) 1 - 100 (1 - 10) 101 - 200 (11 - 20) 201 - 300 (21 - 30) 301 - 400 (31 - 40) 401 - 800 (41 - 113) 	Mileage by Functional Class By Sheet 019-2 3 - Other Principal Arterial 7.094	Mileage by Town By Sheet WALLINGFORD - U007-1125 7.094 of 7.094	DISTRICT 3	TOWN WALLINGFORD	Date: 11/17/21	ROUTE US-7 ETE mileage: 50.734 to 57.828
Legend Indicated plans available - http://vtransmap01.ad.state.vt.us/tpdpr/Divestore/						Page Total Mileage: 7.094 mi	Page Total Mileage: 7.094 mi	1 of 1 TWN mileage: 0.0 to 7.094			