

Route Log and Progress Chart

High Crash Locations (HCL's)

HCL No. 201 - 300 (21 - 30)

1 - 100 (1 - 10) 301 - 400 (31 - 40)

Sections (& Intersections)

△ Short-Term, Unscheduled

Please Note: Errors and Omissions May Exist. Contact the VTrans Mapping Section with questions or concerns.

DRAFT

DISTRICT TOWN ROUTE TOPSHAM US-302

Page Total Mileage: 3.397 mi





1 of 1


TWN mileage:

0.0 to 3.397

TOPSHAM

ETE mileage:

15.706 to 19.103

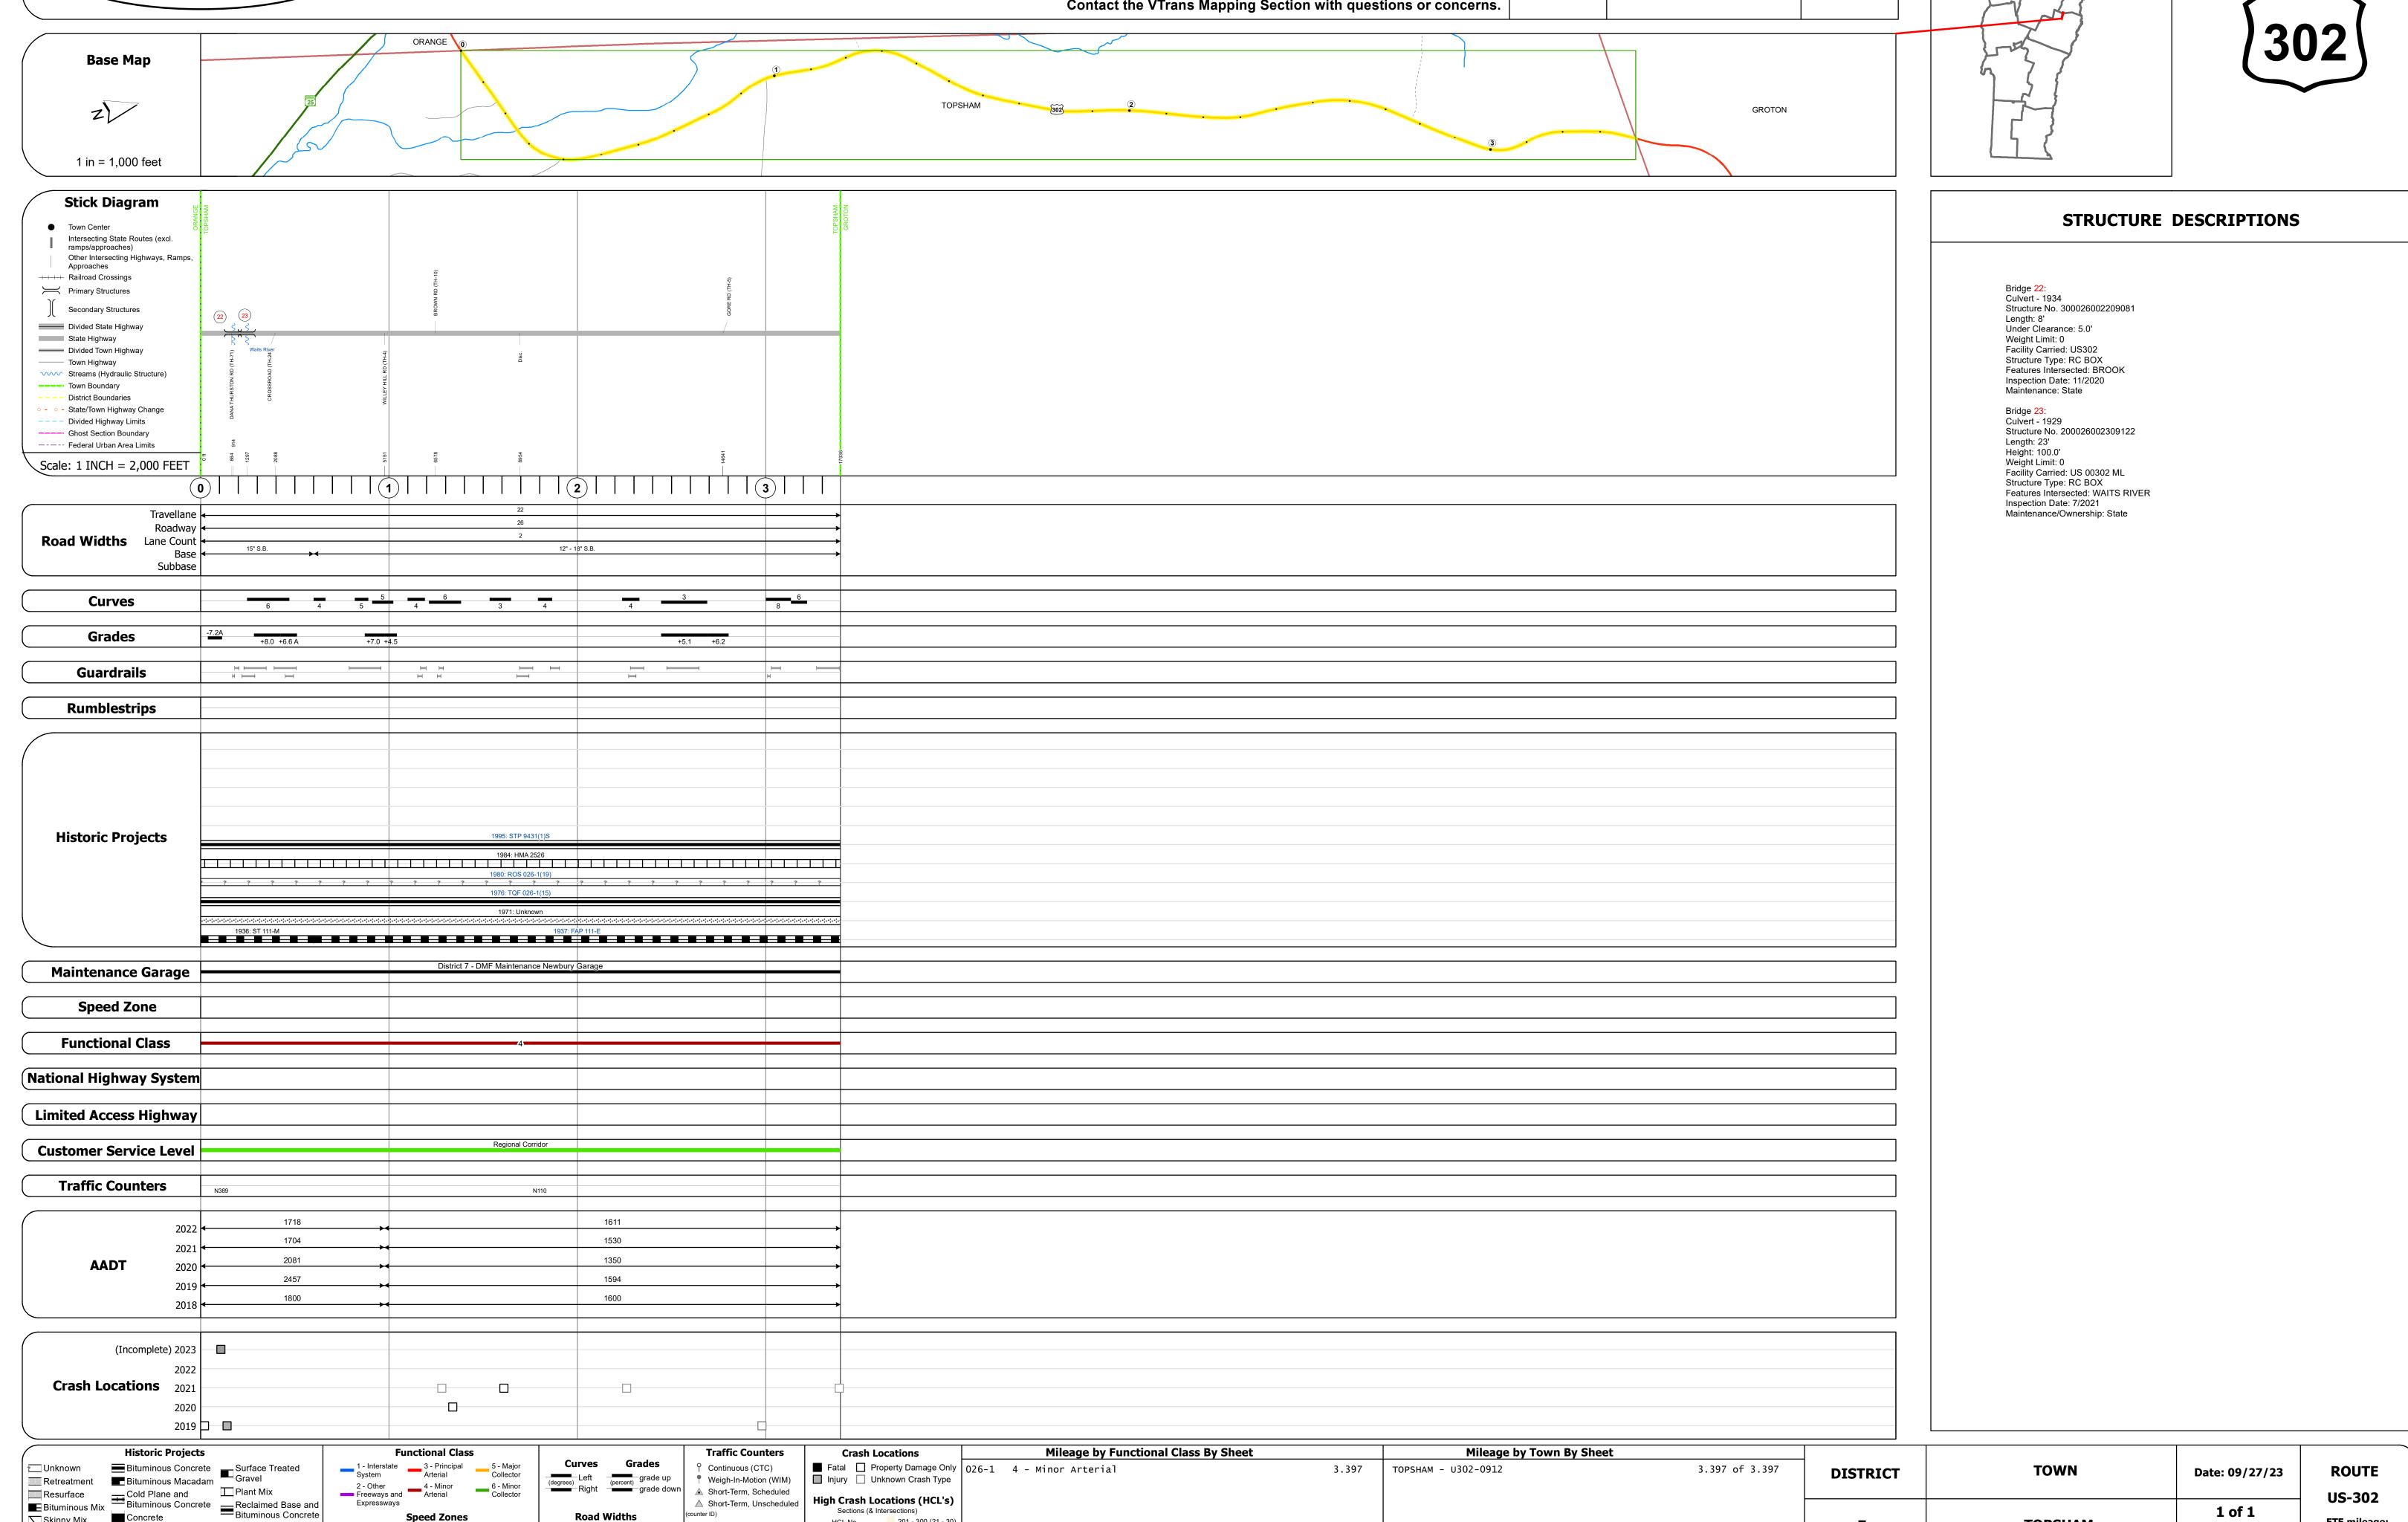

Page Total Mileage: 3.397 mi

Skinny Mix Concrete

Bituminous Seal Cravel