





Route Log and Progress Chart

DRAFT

Please Note: Errors and Omissions May Exist.
Contact the VTrans Mapping Section with questions or concerns.

DISTRICT	TOWN	ROUTE
7	SAINT JOHNSBURY	VT-2B

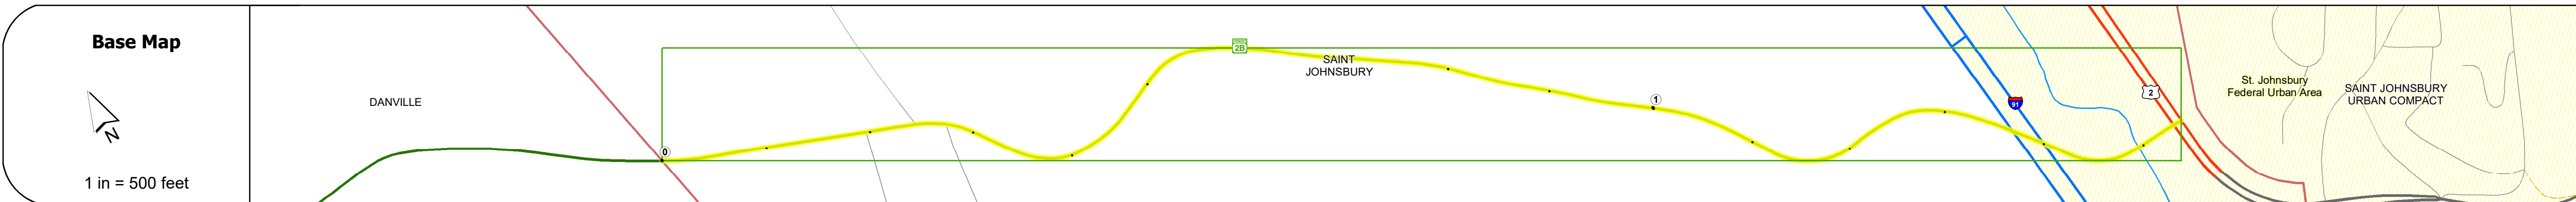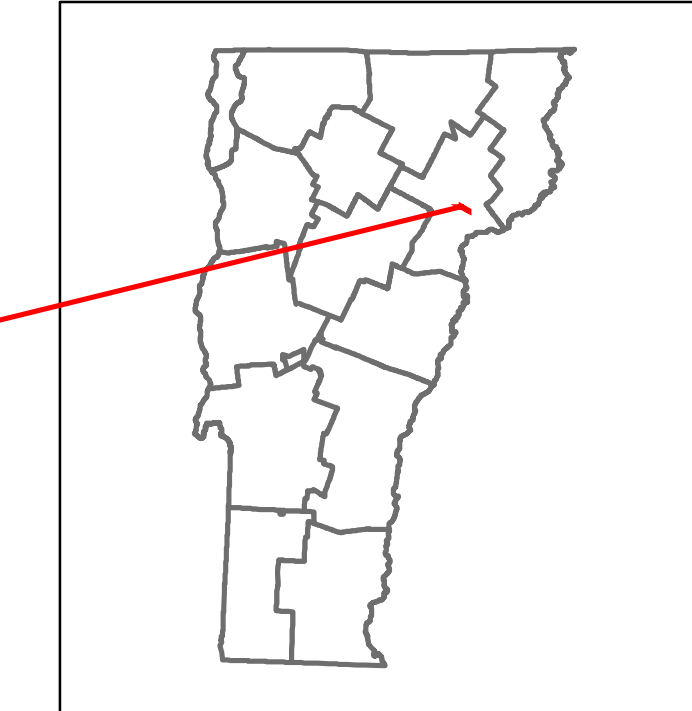

STRUCTURE DESCRIPTIONS

Bridge 5:
Frame - 1919
Structure No. 300228000503111
Length: 10'
Width: 25.0'
Under Clearance: 8.0'
Facility Carried: VT2B
Structure Type: CONCRETE RIGID FRAME
Features Intersected: BROOK
Surface: Bituminous
Maintenance: State

Bridge 6:
Culvert - 2017
Structure No. 207000000603112
Length: 48'
Under Clearance: 25.5'
Facility Carried: VT 2B ML
Structure Type: CGMPA
Features Intersected: VT 2B OVER LVRR
Maintenance/Ownership: State

Bridge 7:
Stringer/multi-beam or girder - 1975
Structure No. 207000000703112
Length: 588'
Width: 35.3'
Under Clearance: 16.42'
Facility Carried: VT 2B ML
Structure Type: S SP WLD PLT GIRDER
Features Intersected: I 91 UNDER VT 2B
Surface: Bituminous
Maintenance/Ownership: State

Bridge 8:
Culvert - 1975
Structure No. 207000000803112
Length: 42'
Facility Carried: VT 2B ML
Structure Type: TWIN CELL RC BOX
Features Intersected: SLEEPERS RIVER
Maintenance/Ownership: State

Road Widths	Travellane	Roadway	Lane Count	Base	Subbase
	28	25	2	10'	2'-2 1/2" Plant Mix 24" Cr. Rock

Curves	3	12	15	13	5	5	5	5	2.4	8.5	15.6
--------	---	----	----	----	---	---	---	---	-----	-----	------

Grades	-5.7A	-3.7A	-11.4
--------	-------	-------	-------

Guardrails	14	14	14	14
------------	----	----	----	----

Rumblestrips	
--------------	--



Maintenance Garage	District 7 - DMF Maintenance St Johnsbury Garage
--------------------	--

Speed Zone	35
------------	----

Functional Class	5
------------------	---

National Highway System	
-------------------------	--

Limited Access Highway	
------------------------	--

Customer Service Level	Local Connector
------------------------	-----------------

Traffic Counters	
------------------	--

AADT	2020: 307, 299	2019: 363, 363	2018: 360	2017: 430	2016: 490
------	----------------	----------------	-----------	-----------	-----------

Crash Locations	(Incomplete) 2021	2020	2019	2018	2017
-----------------	-------------------	------	------	------	------

Historic Projects Unknown, Bituminous Concrete, Retreatment, Resurface, Bituminous Mix, Skippy Mix, Bituminous Seal, Surface Treated Gravel, Plant Mix, Reclaimed Base and Bituminous Concrete	Functional Class 1- Interstate System, 2- Other Freeways and Expressways, 3- Principal Arterial, 4- Minor Arterial, 5- Major Collector, 6- Minor Collector	Curves Left (degrees), Right (degrees)	Grades (degrees) grade up, (degrees) grade down	Traffic Counters Continuous (CTC), Weigh-In-Motion (WIM), Short-Term, Scheduled, Short-Term, Unscheduled (counter ID)	Crash Locations Legend, High Crash Locations (HCL's) Sections (& Intersections)	Mileage by Functional Class By Sheet 0228 5 - Major collector 1.543	Mileage by Town By Sheet SAINT JOHNSBURY - v00280311 1.543 of 1.543	DISTRICT 7	TOWN SAINT JOHNSBURY	Date: 11/17/21	ROUTE VT-2B ETE mileage: 1.916 to 3.459
Speed Zones 25, 30, 35, 40, 45, 50, 55, 60, 65							Page Total Mileage: 1.543 mi		Page Total Mileage: 1.543 mi		1 of 1 TWN mileage: 0.0 to 1.543

For More Information Contact - Vermont Agency of Transportation, Policy, Planning and Intermodal Development Division - Mapping Section, 1 National Life Drive, Montpelier, VT 05633-5001 Telephone: 802-828-2600.