
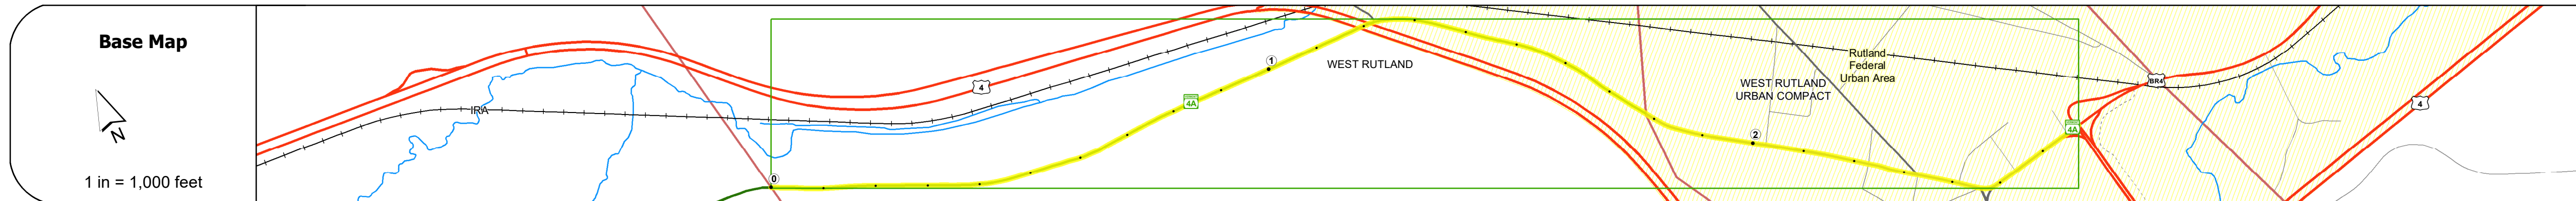


DISTRICT	TOWN	ROUTE
3	WEST RUTLAND	VT-4A

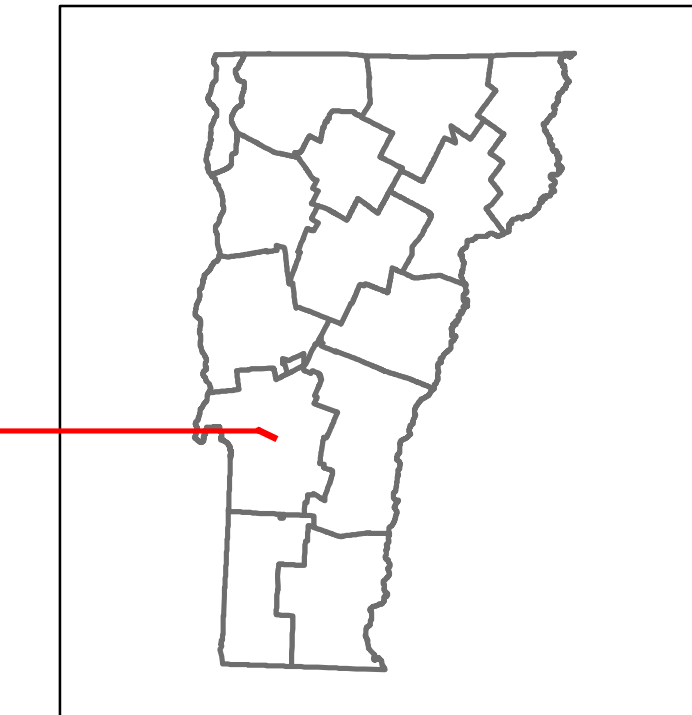

STRUCTURE DESCRIPTIONS

Bridge 14B:
Stringer/multi-beam or girder - 1968
Structure No. 200020014E11282
Length: 294'
Facility Carried: US 04 ML
Structure Type: 3 SP CONT ROLLED BM
Features Intersected: US 4 OVER VT 4A

Bridge 14C:
Stringer/multi-beam or girder - 1968
Structure No. 200020014W11282
Length: 294'
Facility Carried: US 04 ML
Structure Type: 3 SP CONT ROLLED BM
Features Intersected: US 4 OVER VT 4A

Scale: 1 INCH = 2,000 FEET	
Road Widths	<table border="1"> <tr> <th>Travellane</th> <th>Roadway</th> <th>Lane Count</th> <th>Base</th> <th>Subbase</th> </tr> <tr> <td>28.5</td> <td>27.5</td> <td>27</td> <td>6'-12"</td> <td></td> </tr> <tr> <td>22</td> <td>26</td> <td>2</td> <td>3" Cr. Gr. P.M.</td> <td></td> </tr> <tr> <td>20.5</td> <td>20.5</td> <td>2</td> <td>24" Cr. Rock</td> <td></td> </tr> <tr> <td>27</td> <td>24</td> <td>2</td> <td>6'-12"</td> <td></td> </tr> <tr> <td>24</td> <td>22</td> <td>2</td> <td>18" 24" Gravel</td> <td></td> </tr> </table>	Travellane	Roadway	Lane Count	Base	Subbase	28.5	27.5	27	6'-12"		22	26	2	3" Cr. Gr. P.M.		20.5	20.5	2	24" Cr. Rock		27	24	2	6'-12"		24	22	2	18" 24" Gravel													
Travellane	Roadway	Lane Count	Base	Subbase																																							
28.5	27.5	27	6'-12"	
22	26	2	3" Cr. Gr. P.M.	
20.5	20.5	2	24" Cr. Rock	
27	24	2	6'-12"	
24	22	2	18" 24" Gravel	
Curves	4, 3, 5, 7, 5, 3, 5, 5, 6, 3, 1.5, 28	
Grades	+5.7	
Guardrails	
Rumblestrips	
Historic Projects	<ul style="list-style-type: none"> 2012 STP 2705(1) 2020 STP PC19(6) 1985 HMA 2112 1996 STP 9003(1)S 1983 RS 0142(13) 2007 STP 2601(1) 1979 SB 0142(8) 1976 Unknown 1990 M 3400(6)S 1990 M 3400(7)S 1973 Unknown 1968 AP 020-1(10) 1973 Unknown 1969 AP 020-1(11) 1960 MA 50(8) 1960 SA 60(8) 1969 ST 05(4) 1949 F 05(8) 1949 APP 37(9) 1927 FAP 05-C 0 Unknown 	
Maintenance Garage	District 3 - DMF Maintenance Castleton Garage	
Speed Zone	40, 40	
Functional Class	5, 4	
National Highway System	
Limited Access Highway	
Customer Service Level	Local Connector, Class 1 Town Highway	
Traffic Counters	RS83, RS1R246	
AADT	<table border="1"> <tr> <th>Year</th> <th>Station 0+00</th> <th>Station 1+00</th> <th>Station 2+00</th> <th>Station 3+00</th> <th>Station 4+00</th> <th>Station 5+00</th> </tr> <tr> <td>2020</td> <td>1583</td> <td>2194</td> <td>2194</td> <td>4504</td> <td>6814</td> <td></td> </tr> <tr> <td>2019</td> <td>1869</td> <td>2666</td> <td>2666</td> <td>5473</td> <td>8279</td> <td></td> </tr> <tr> <td>2018</td> <td>1900</td> <td>2700</td> <td>2700</td> <td>5300</td> <td>9800</td> <td></td> </tr> <tr> <td>2017</td> <td>1900</td> <td>2700</td> <td>2700</td> <td>5400</td> <td>9800</td> <td></td> </tr> <tr> <td>2016</td> <td>1800</td> <td>2800</td> <td>2800</td> <td>5500</td> <td>9900</td> <td></td> </tr> </table>	Year	Station 0+00	Station 1+00	Station 2+00	Station 3+00	Station 4+00	Station 5+00	2020	1583	2194	2194	4504	6814		2019	1869	2666	2666	5473	8279		2018	1900	2700	2700	5300	9800		2017	1900	2700	2700	5400	9800		2016	1800	2800	2800	5500	9900	
Year	Station 0+00	Station 1+00	Station 2+00	Station 3+00	Station 4+00	Station 5+00																																					
2020	1583	2194	2194	4504	6814																																						
2019	1869	2666	2666	5473	8279																																						
2018	1900	2700	2700	5300	9800																																						
2017	1900	2700	2700	5400	9800																																						
2016	1800	2800	2800	5500	9900																																						
Crash Locations	(Incomplete) 2021, 2020, 2019, 2018, 2017	

Historic Projects <ul style="list-style-type: none"> Unknown Bituminous Concrete Retreatment Resurface Bituminous Mix Skiny Mix Bituminous Seal 	Functional Class <ul style="list-style-type: none"> 1 - Interstate System 2 - Other Freeways and Expressways 3 - Principal Arterial 4 - Minor Arterial 5 - Major Collector 6 - Minor Collector 	Curves <ul style="list-style-type: none"> Left Right 	Grades <ul style="list-style-type: none"> grade up grade down 	Traffic Counters <ul style="list-style-type: none"> Continuous (CTC) Weigh-In-Motion (WIM) Short-Term, Scheduled Short-Term, Unscheduled 	Crash Locations <ul style="list-style-type: none"> High Crash Locations (HCL's) Sections (& Intersections) 	Mileage by Functional Class By Sheet 3400 4 - Minor Arterial 0.901 0142 5 - Major Collector 1.782	Mileage by Town By Sheet WEST RUTLAND - V004A1128 2.683 of 2.683	DISTRICT 3	TOWN WEST RUTLAND	Date: 11/17/21	ROUTE VT-4A ETE mileage: 11.48 to 14.163
Legend HCL No. 1-100 (1-10), 101-200 (11-20), 201-300 (21-30), 301-400 (31-40), 401-800 (41-113)						Page Total Mileage: 2.683 mi		Page Total Mileage: 2.683 mi		1 of 1 TWN mileage: 0.0 to 2.683	