
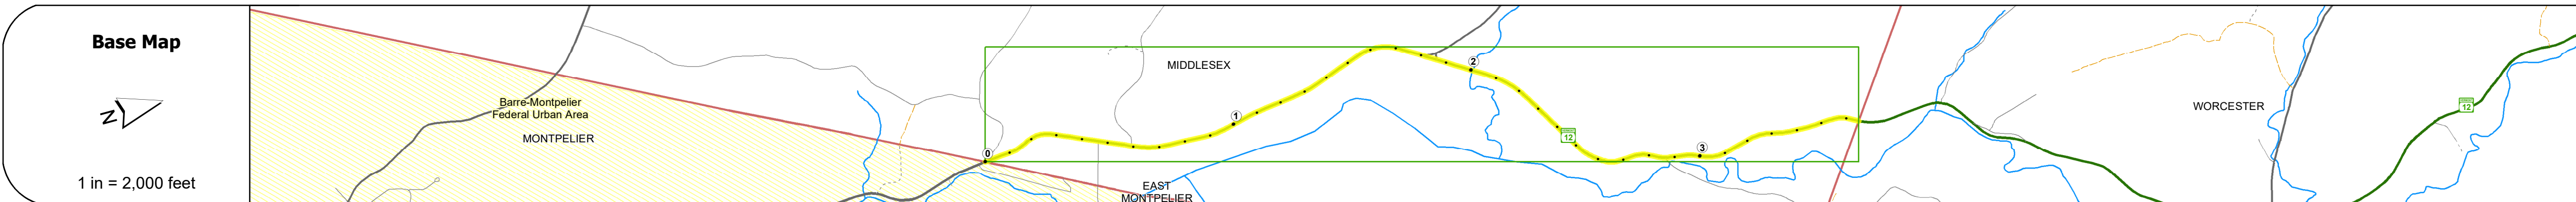


DISTRICT	TOWN	ROUTE
6	MIDDLESEX	VT-12

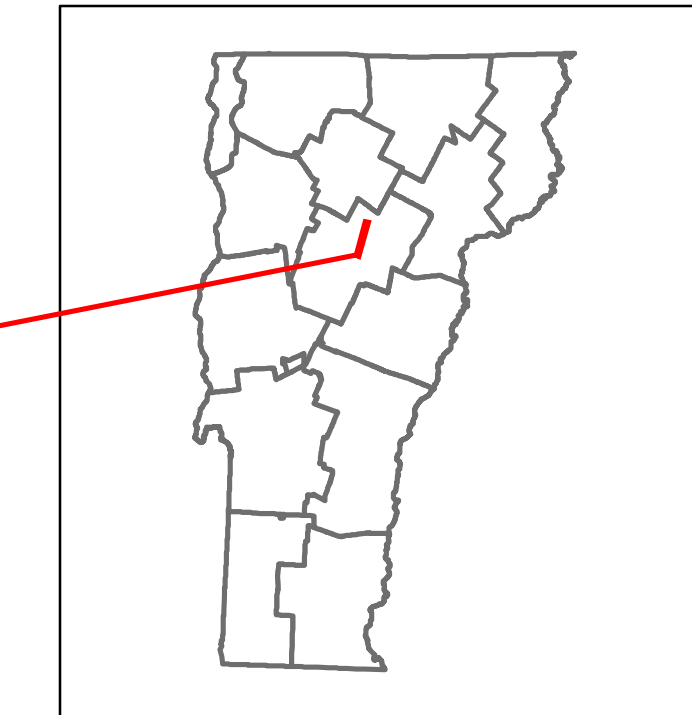


### STRUCTURE DESCRIPTIONS

**Bridge 77:**  
Stringer/multi-beam or girder - 2015  
Structure No: 200241007712102  
Length: 47'  
Height: 100.0'  
Width: 32.0'  
Weight Limit: 0  
Facility Carried: VT 12 ML  
Structure Type: GALV ROLLED BEAM  
Features Intersected: BROOK  
Surface: Bituminous  
Inspection Date: 7/2021  
Maintenance/Ownership: State

**Bridge 78:**  
Stringer/multi-beam or girder - 2009  
Structure No: 200241007812102  
Length: 149'  
Height: 100.0'  
Width: 30.0'  
Weight Limit: 0  
Facility Carried: VT 12 ML  
Structure Type: WELDED PLATE GIRDER  
Features Intersected: MARTINS BROOK  
Surface: Bituminous  
Inspection Date: 7/2021  
Maintenance/Ownership: State

Road Widths	Travellane: 28, 28, 28, 27, 28, 28, 27, 28, 27, 30, 28, 27, 26, 26.5, 26.5, 27.5, 28, 29
Curves	9, 10, 4, 3, 3, 6.1, 2.9, 3, 6, 17, 8, 8, 7, 4
Grades	+8.0, +5.0, -5.4, +7.8, +5.7, -7.5, -8.0, +8.0, -7.6, +5.8, -4.0
Guardrails	Standard guardrail symbols along the route.
Rumblestrips	Standard rumblestrip symbols along the route.

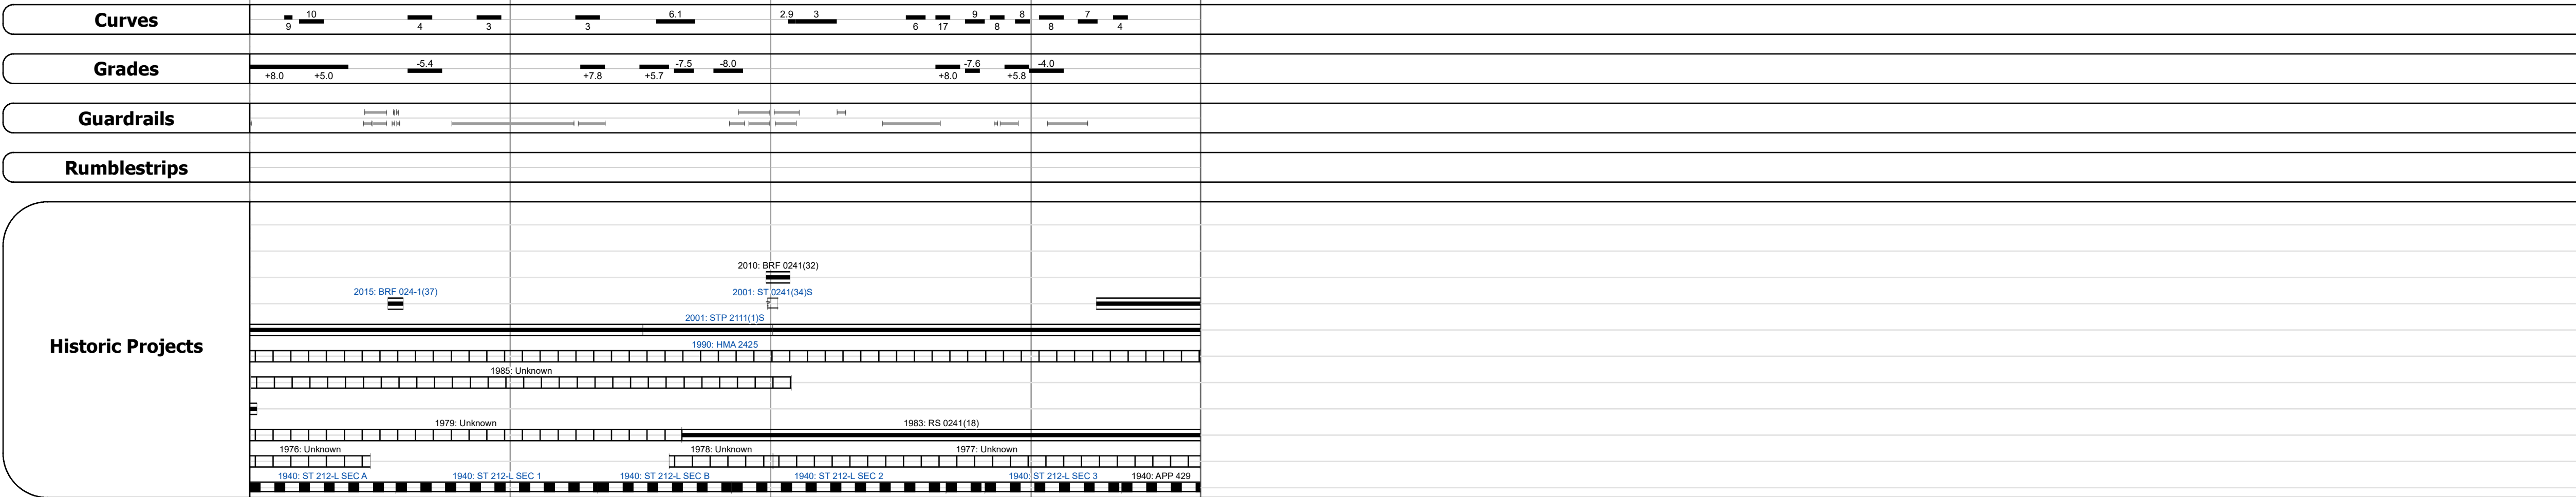

**Maintenance Garage:** District 6 - DMF Maintenance Morrisville Garage

**Speed Zone:** 55 mph zone indicated.

**Functional Class:** 5 - Major Collector


**National Highway System:** Not applicable.

**Limited Access Highway:** Not applicable.

**Customer Service Level:** Local Connector

**Traffic Counters:** W517

Year	2022	3050	2769	2416	2129
2021	3402	2414	2414	2112	
2020	3124	2231	2048	1884	
2019	3688	2634	2418	2201	
2018	3500	3600	2900	2200	

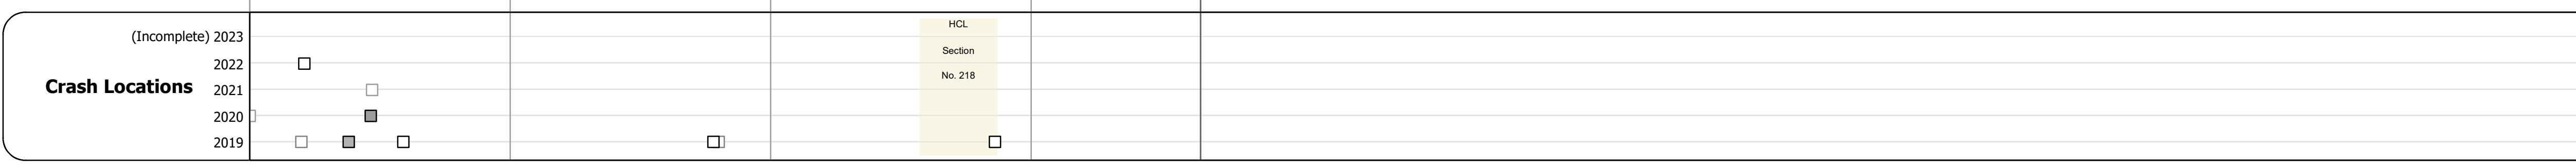

Historic Projects		Functional Class		Curves		Grades		Traffic Counters		Crash Locations		Mileage by Functional Class By Sheet		Mileage by Town By Sheet		DISTRICT	TOWN	Date: 09/28/23	ROUTE
Unknown	Bituminous Concrete	1 - Interstate System	3 - Principal Arterial	Left	Right	Fatal	Property Damage Only	Continuous (CTC)	Weight-In-Motion (WIM)	High Crash Locations (HCL's)	0241	5 - Major Collector	3.650	MIDDLESEX - V012-1210	3.65 of 3.65	6	MIDDLESEX	1 of 1	VT-12
Retreatment	Bituminous Macadam	2 - Other	4 - Minor Arterial	Special	Special	Injury	Unknown Crash Type	Short-Term, Scheduled	Short-Term, Unscheduled	Sections (& Intersections)	Page Total Mileage: 3.650 mi		Page Total Mileage: 3.65 mi				ETE mileage: 62.823 to 66.473		