
















Route Log and Progress Chart

DRAFT

Please Note: Errors and Omissions May Exist.
Contact the VTrans Mapping Section with questions or concerns.

DISTRICT	TOWN	ROUTE
4	HARTFORD	VT-14

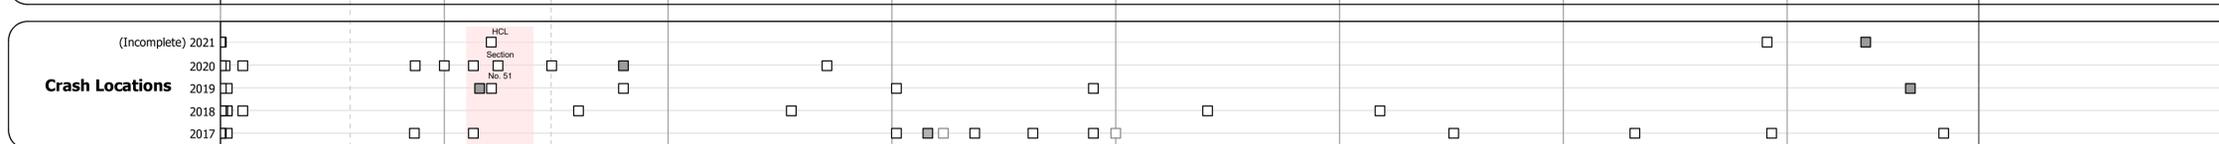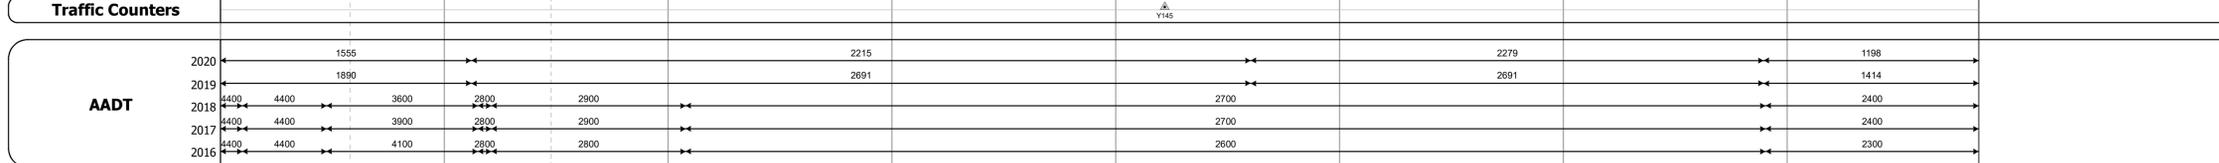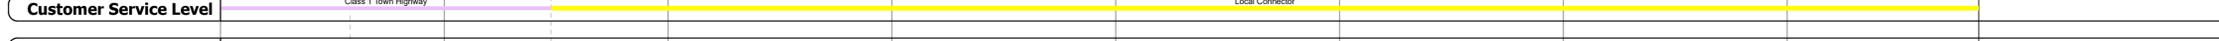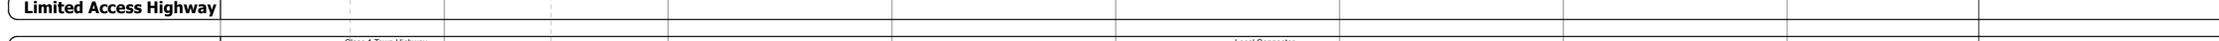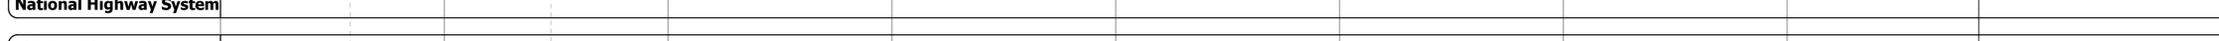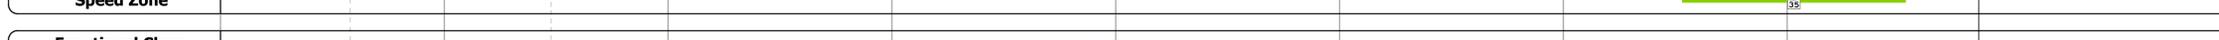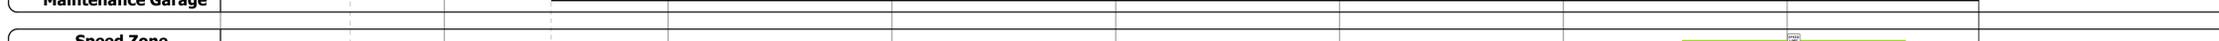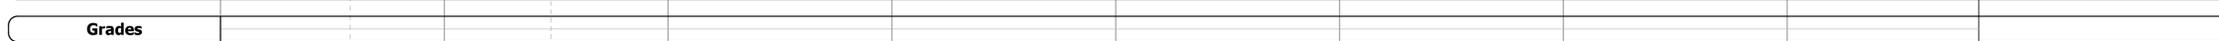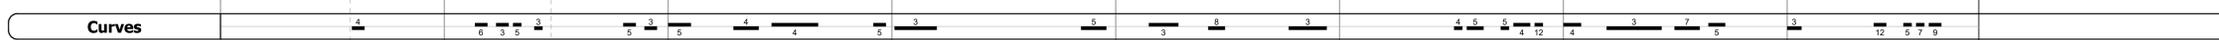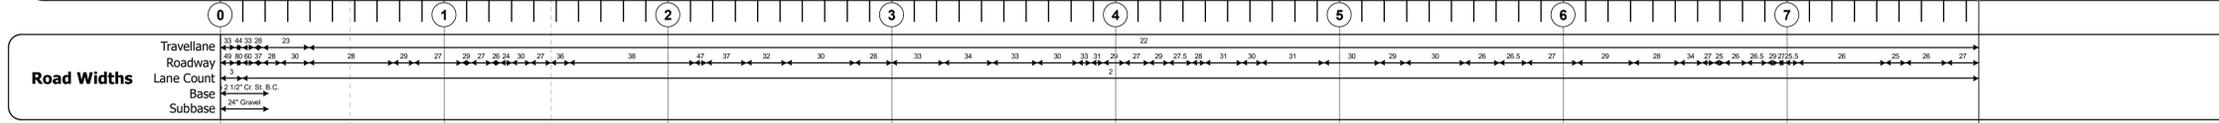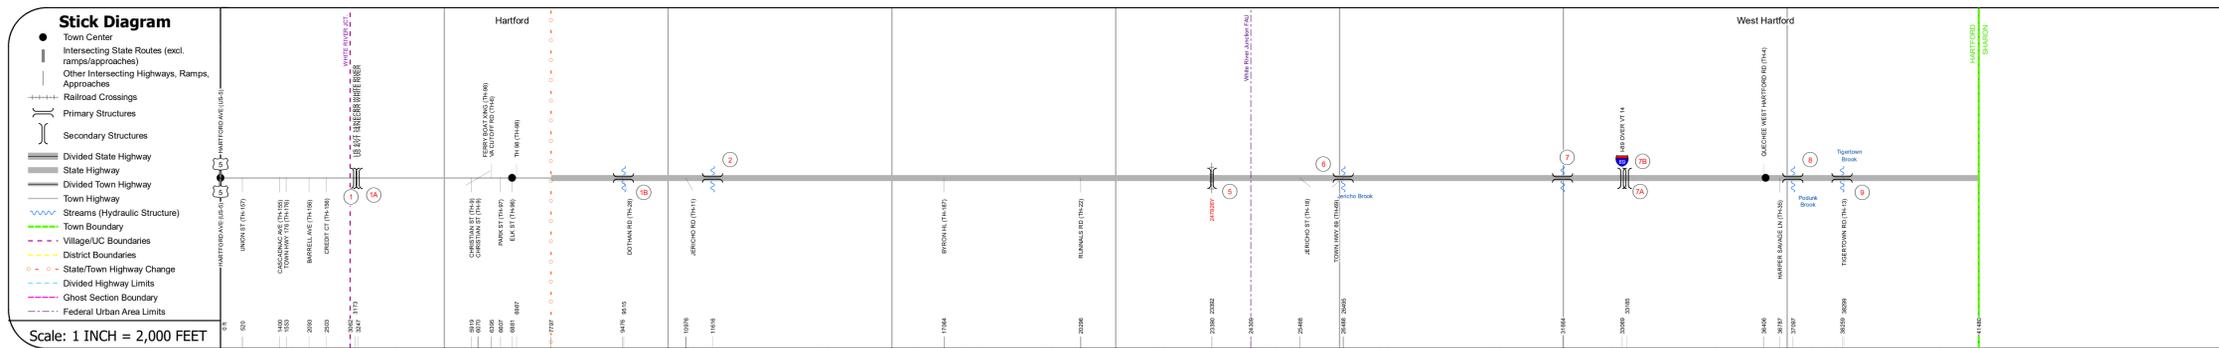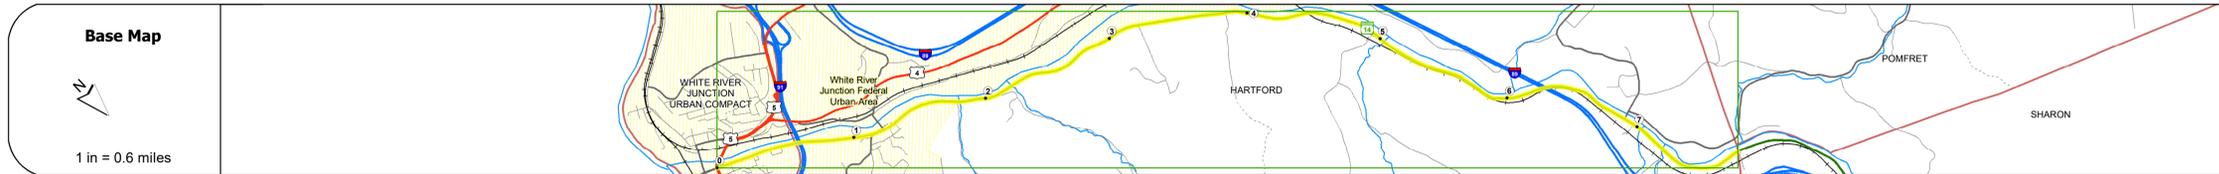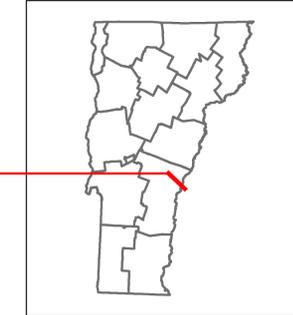

STRUCTURE DESCRIPTIONS

Unknown 1:
Unknown
Structure No. 200091044N14082
Structure Type: Unknown
Features Intersected: US 4/VT 14/NECRR WHITE RIVER
Maintenance/Ownership: State

Unknown 1A:
Unknown
Structure No. 200091044S14082
Structure Type: Unknown
Features Intersected: US 4/VT 14/NECRR WHITE RIVER
Maintenance/Ownership: State

Bridge 1B:
Culvert - 1943
Structure No. 300147001B14081
Length: 9'
Under Clearance: 7.0'
Facility Carried: VT 14
Structure Type: RC BOX
Features Intersected: BROOK
Maintenance: State

Bridge 2:
Culvert - 1947
Structure No. 300147000214081
Length: 12'
Under Clearance: 6.0'
Facility Carried: VT 14
Structure Type: RC BOX
Features Intersected: BROOK
Maintenance: State

Bridge 5:
Stringer/multi-beam or girder - 1935
Structure No. 200147000514082
Length: 658'
Facility Carried: RAILROAD
Structure Type: RIVETED 2 GIRDER
Features Intersected: N.E.C.R.R. OVER VT 14

Bridge 6:
Culvert - 1941
Structure No. 300147000614081
Length: 12'
Under Clearance: 10.0'
Facility Carried: VT 14
Structure Type: RC BOX
Features Intersected: BROOK
Maintenance: State

Bridge 7:
Culvert - 1937
Structure No. 300147000714081
Length: 9'
Under Clearance: 6.0'
Facility Carried: VT 14
Structure Type: RC BOX
Features Intersected: BROOK
Maintenance: State

Bridge 7A:
Stringer/multi-beam or girder - 1967
Structure No. 200089011N14082
Length: 1059'
Facility Carried: 189 ML
Structure Type: 6 SPAN CONT GIRDER
Features Intersected: 189 OVER VT 14

Bridge 7B:
Stringer/multi-beam or girder - 1967
Structure No. 200089011S14082
Length: 1059'
Facility Carried: 189 ML
Structure Type: 6 SPAN CONT GIRDER
Features Intersected: 189 OVER VT 14

Bridge 8:
Culvert - 1928
Structure No. 300147000814081
Length: 9'
Under Clearance: 6.0'
Facility Carried: VT 14
Structure Type: RC BOX
Features Intersected: BROOK
Maintenance: State

Bridge 9:
Culvert - 1928
Structure No. 300147000914081
Length: 13'
Under Clearance: 7.0'
Facility Carried: VT 14
Structure Type: RC BOX
Features Intersected: TIGER TOWN BROOK
Maintenance: State

Historic Projects <ul style="list-style-type: none"> Unknown Retreatment Resurface Bituminous Mix Skinny Mix Bituminous Seal 	Functional Class <ul style="list-style-type: none"> 1 - Interstate System 2 - Other Freeways and Expressways 3 - Principal Arterial 4 - Minor Arterial 5 - Major Collector 6 - Minor Collector 	Curves <ul style="list-style-type: none"> Left Right 	Grades <ul style="list-style-type: none"> grade up grade down 	Traffic Counters <ul style="list-style-type: none"> Continuous (CTC) Weigh-In-Motion (WIM) Short-Term, Scheduled Short-Term, Unscheduled 	Crash Locations <ul style="list-style-type: none"> High Crash Locations (HCL's) Sections (& Intersections) 	Mileage by Functional Class By Sheet 0147 5 - Major collector 7.856	Mileage by Town By Sheet HARTFORD - V014-1408 7.856 of 7.856	DISTRICT 4	TOWN HARTFORD	Date: 11/17/21	ROUTE VT-14 ETE mileage: 0.0 to 7.856
Speed Zones 15 20 25 30 35 40 45 50 55 60 65						Page Total Mileage: 7.856 mi		Page Total Mileage: 7.856 mi			