
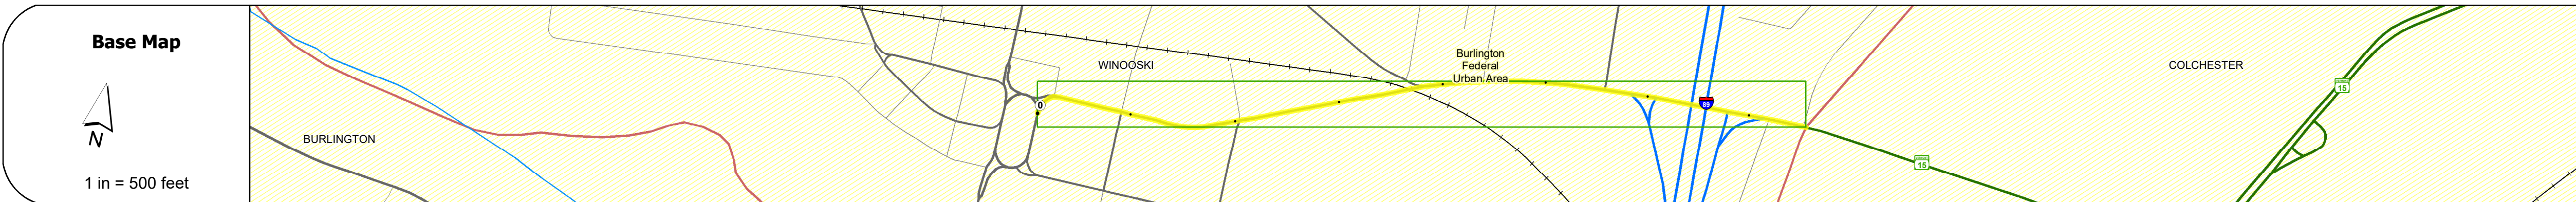


DISTRICT	TOWN	ROUTE
5	WINOOSKI	VT-15

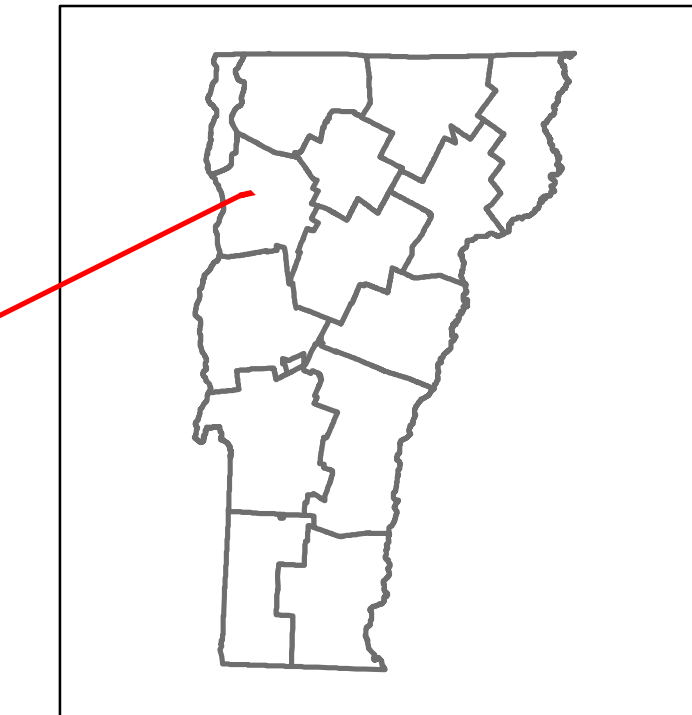

STRUCTURE DESCRIPTIONS

Bridge 1A:
Stringer/multi-beam or girder - 1962
Structure No. 200089072S04182
Length: 167'
Facility Carried: 189 ML
Structure Type: 3 SPAN ROLLED BEAM
Features Intersected: 189 OVER VT15

Bridge 1:
Stringer/multi-beam or girder - 1962
Structure No. 200089072N04182
Length: 167'
Facility Carried: 189 ML
Structure Type: 3 SPAN ROLLED BEAM
Features Intersected: 189 OVER VT15

Travellane	24 3072 35 34 33 24 44 36
Roadway	34 4843 45 47 45 47 49 48 52 53 65
Lane Count	2 4
Base	2-2 1/2" Gravel Plant Mix 2" Mac. Cr. 5'
Subbase	20" Gravel 2-2" Crushed Rock

Curves	12
--------	----

Grades	+6.7
--------	------

Guardrails	
------------	--

Rumblestrips	
--------------	--

Historic Projects	<ul style="list-style-type: none"> 2011: NH 085-305 2010: STP 201211 1996: NH 653811S 1985: U 030-123 1982: 189-317 1941: AW FAP 11(3) 1934: City Project
-------------------	---

Maintenance Garage	
--------------------	--

Speed Zone	
------------	--

Functional Class	3
------------------	---

National Highway System	
-------------------------	--

Limited Access Highway	
------------------------	--

Customer Service Level	Arterial Highway
------------------------	------------------

Traffic Counters	D232 D234
------------------	-----------

AAAT	<table border="1"> <tr> <td>2020</td> <td>11629</td> <td>15463</td> <td>17416</td> <td>1450</td> </tr> <tr> <td>2019</td> <td>14130</td> <td>18789</td> <td>21162</td> <td>2633</td> </tr> <tr> <td>2018</td> <td>6300</td> <td>14200</td> <td>18900</td> <td>21300</td> </tr> <tr> <td>2017</td> <td>4100</td> <td>13600</td> <td>18900</td> <td>21300</td> </tr> <tr> <td>2016</td> <td>12800</td> <td>12900</td> <td>18800</td> <td>21200</td> </tr> </table>	2020	11629	15463	17416	1450	2019	14130	18789	21162	2633	2018	6300	14200	18900	21300	2017	4100	13600	18900	21300	2016	12800	12900	18800	21200
2020	11629	15463	17416	1450																						
2019	14130	18789	21162	2633																						
2018	6300	14200	18900	21300																						
2017	4100	13600	18900	21300																						
2016	12800	12900	18800	21200																						

Crash Locations	<table border="1"> <tr> <td>(Incomplete) 2021</td> <td>HCL</td> <td>HCL</td> <td>HCL</td> </tr> <tr> <td>2020</td> <td>Intersection</td> <td>Intersection</td> <td></td> </tr> <tr> <td>2019</td> <td>No. 80</td> <td>No. 98</td> <td>No. 109</td> </tr> <tr> <td>2018</td> <td></td> <td></td> <td></td> </tr> <tr> <td>2017</td> <td></td> <td></td> <td></td> </tr> </table>	(Incomplete) 2021	HCL	HCL	HCL	2020	Intersection	Intersection		2019	No. 80	No. 98	No. 109	2018				2017			
(Incomplete) 2021	HCL	HCL	HCL																		
2020	Intersection	Intersection																			
2019	No. 80	No. 98	No. 109																		
2018																					
2017																					

Historic Projects <ul style="list-style-type: none"> Unknown Retreatment Resurface Bituminous Mix Skinny Mix Bituminous Seal 	Functional Class <ul style="list-style-type: none"> 1 - Interstate System 2 - Other Freeways and Expressways 3 - Principal Arterial 4 - Minor Arterial 5 - Major Collector 6 - Minor Collector 	Curves <ul style="list-style-type: none"> Left (degrees) Right (degrees) 	Grades <ul style="list-style-type: none"> grade up (percent) grade down (percent) 	Traffic Counters <ul style="list-style-type: none"> Continuous (CTC) Weigh-In-Motion (WIM) Short-Term, Scheduled Short-Term, Unscheduled 	Crash Locations <ul style="list-style-type: none"> High Crash Locations (HCL's) Sections (& Intersections) 	Mileage by Functional Class By Sheet 030-1 3 - Other Principal Arterial 0.757	Mileage by Town By Sheet WINOOSKI - V015-0418 0.757 of 0.757	DISTRICT 5	TOWN WINOOSKI	Date: 11/17/21	ROUTE VT-15 ETE mileage: 0.0 to 0.757
Legend HCL No. 1-100 (1-10) 201-300 (21-30) 301-400 (31-40) 401-800 (41-113) 101-200 (11-20) 401-800 (41-113)						Page Total Mileage: 0.757 mi	Page Total Mileage: 0.757 mi	5	1 of 1 TWN mileage: 0.0 to 0.757		