
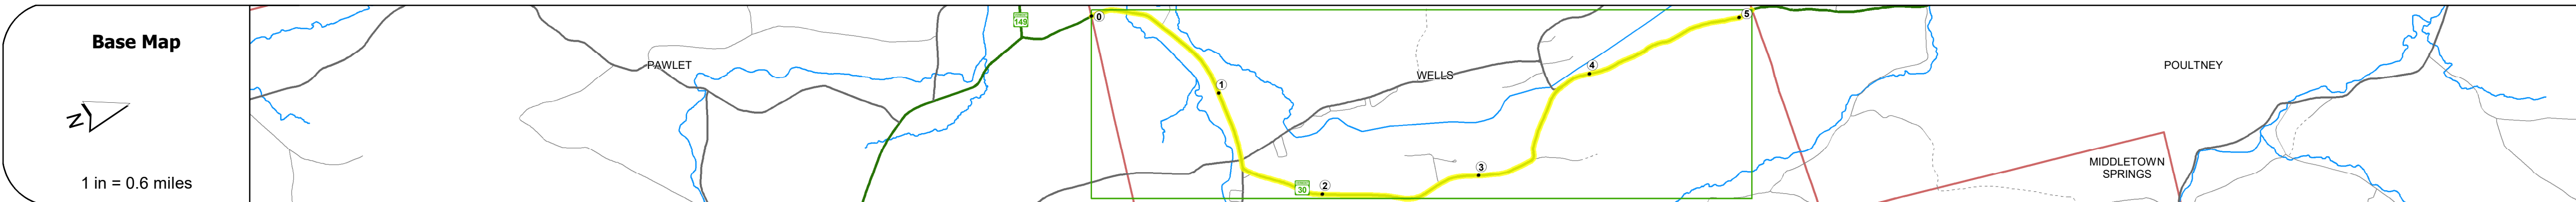


DISTRICT	TOWN	ROUTE
3	WELLS	VT-30

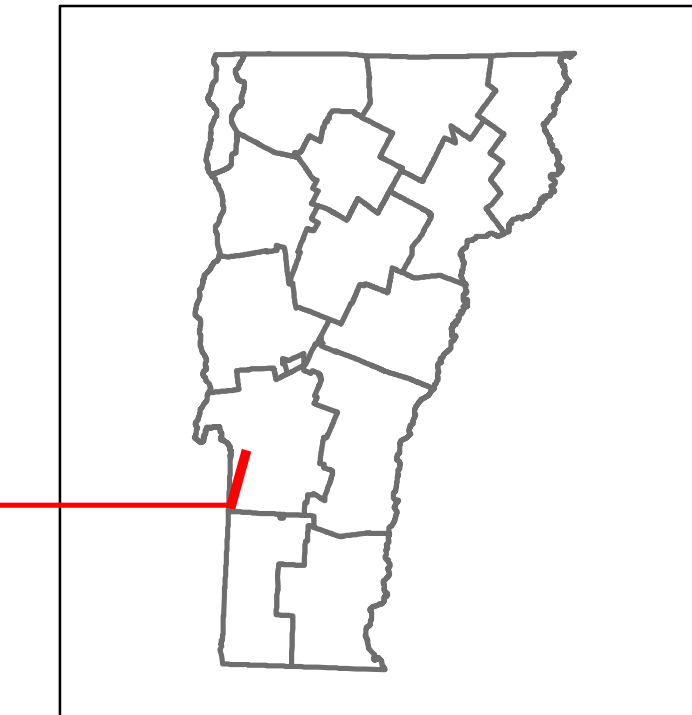

STRUCTURE DESCRIPTIONS

Bridge 82:
Tee Beam - 1932
Structure No. 200015008211262
Length: 38'
Width: 33.7'
Facility Carried: VT 30 ML
Structure Type: CONCRETE T-BEAM
Features Intersected: WELLS BROOK
Surface: Bituminous
Maintenance/Ownership: State

Bridge 83:
Culvert - 2019
Structure No. 300015008311261
Length: 8'
Under Clearance: 6.0'
Facility Carried: VT30
Structure Type: CAMPPA
Features Intersected: BROOK
Maintenance: State

Road Widths	Travellane	Roadway	Lane Count	Base	Subbase
	26	32	24	25	24

Curves	9	0	32	8	7	6	45	10	8	7	7	10	7	7	0
--------	---	---	----	---	---	---	----	----	---	---	---	----	---	---	---

Grades				+7.0	+9.0	-9.0									+7.0	-6.0
--------	--	--	--	------	------	------	--	--	--	--	--	--	--	--	------	------

Guardrails																
------------	--	--	--	--	--	--	--	--	--	--	--	--	--	--	--	--

Rumblestrips																
--------------	--	--	--	--	--	--	--	--	--	--	--	--	--	--	--	--

Historic Projects	2001: STP 8818(1)S	2020: STP CULV(83)	1998: STP 9709(1)S	2006: STP 015-27(1)S
	1989: HMA 2113	1994: STP 9427(1)S	1988: HMA 2845	
	1982: HMA 2326	1986: HMA 2628	1979: Unknown	1979: CP 1029
	1980: TSP 016-20(2)S	1981: Unknown	1974: Unknown	1975: SP 016-1-7501
	1933: ST	1937: ST	1936: ST	1937: ST

Maintenance Garage	District 3 - DMF Maintenance Castleton Garage
--------------------	---

Speed Zone	40	35	40	40
------------	----	----	----	----

Functional Class	4
------------------	---

National Highway System	
-------------------------	--

Limited Access Highway	
------------------------	--

Customer Service Level	Regional Corridor
------------------------	-------------------

Traffic Counters	R129
------------------	------

AADT	2020	1199	744	1370
2019	1415	878	1617	
2018	2200	880	1600	
2017	2300	950	1700	
2016	2400	1000	1800	

Crash Locations	(Incomplete) 2021			
2020				
2019				
2018				
2017				

Historic Projects <ul style="list-style-type: none"> Unknown Bituminous Concrete Retreatment Resurface Bituminous Mix Skinny Mix Bituminous Seal 	Functional Class <ul style="list-style-type: none"> 1 - Interstate System 2 - Other Freeways and Expressways 3 - Principal Arterial 4 - Minor Arterial 5 - Major Collector 6 - Minor Collector 	Curves <ul style="list-style-type: none"> Left (degrees) Right (degrees) 	Grades <ul style="list-style-type: none"> grade up grade down 	Traffic Counters <ul style="list-style-type: none"> Continuous (CTC) Weigh-In-Motion (WIM) Short-Term, Scheduled Short-Term, Unscheduled 	Crash Locations <ul style="list-style-type: none"> High Crash Locations (HCL's) Sections (& Intersections) 	Mileage by Functional Class By Sheet 015-2 4 - Minor Arterial 5.093	Mileage by Town By Sheet WELLS - V030-1126 5.093 of 5.093	DISTRICT 3	TOWN WELLS	Date: 11/17/21	ROUTE VT-30 ETE mileage: 59.559 to 64.652
Page Total Mileage: 5.093 mi							Page Total Mileage: 5.093 mi				