

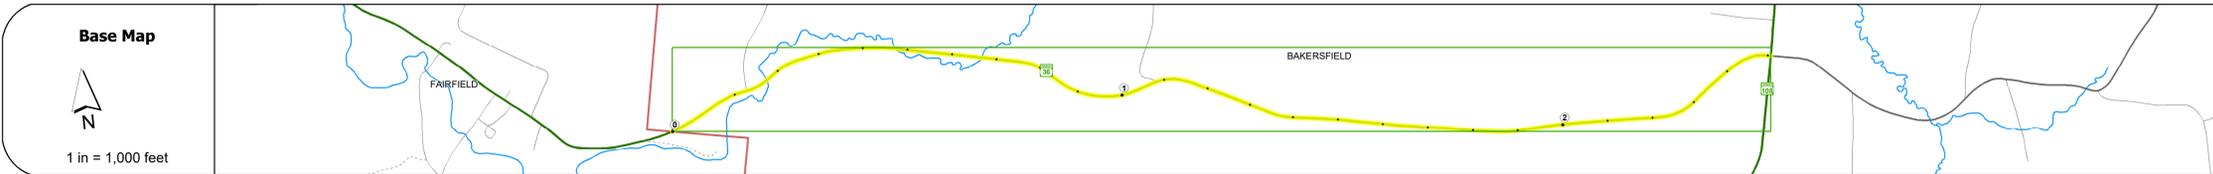
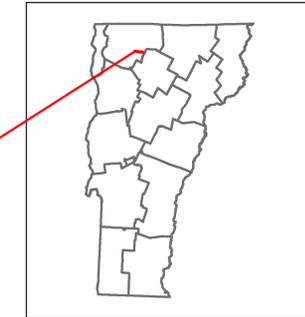
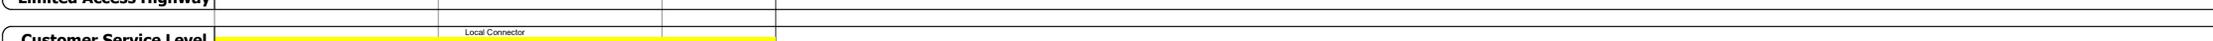
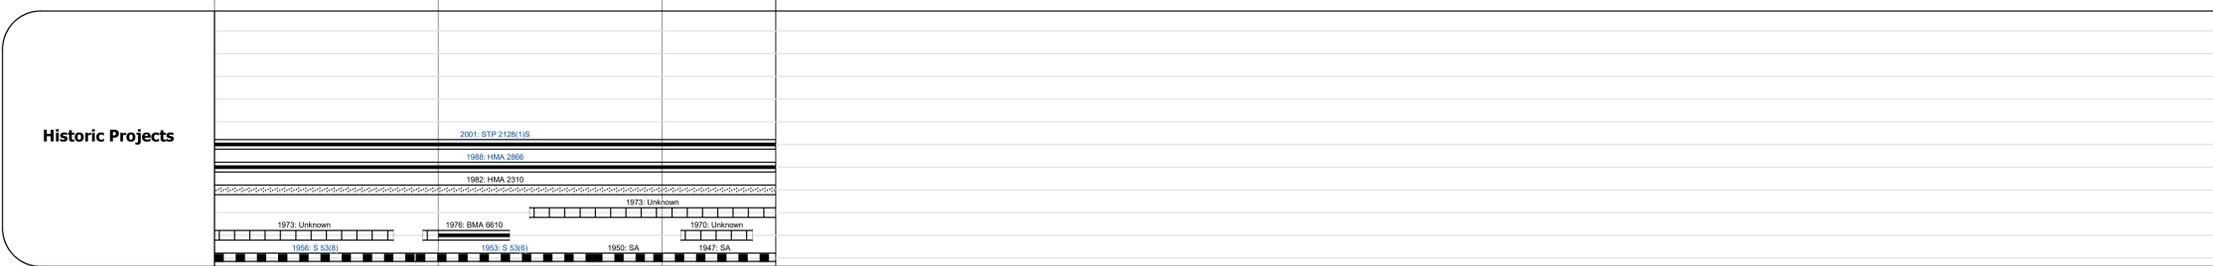


DISTRICT	TOWN	ROUTE
8	BAKERSFIELD	VT-36

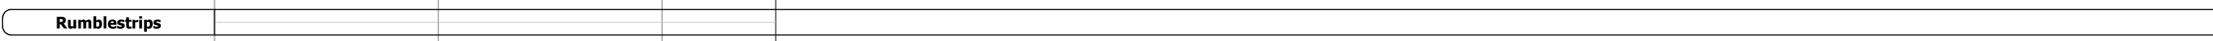

Travel Lane	Roadway	Lane Count	Base	Subbase
8	24	2		

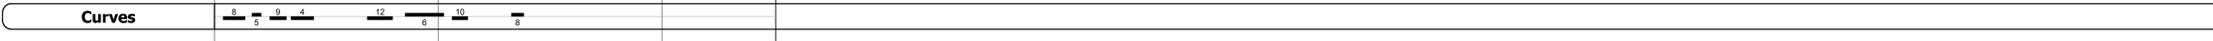

Year	ADT
2020	1156
2019	1365
2018	1600
2017	1600
2016	1600



STRUCTURE DESCRIPTIONS

- Bridge 11:**
Culvert - 1956
Structure No. 300298001106011
Length: 16'
Under Clearance: 9.0'
Facility Carried: VT36
Structure Type: CGMPA
Features Intersected: BROOK
Maintenance: State
- Bridge 12:**
Culvert - 1956
Structure No. 200298001206012
Length: 22'
Facility Carried: VT 36 ML
Structure Type: TWIN CGMPA
Features Intersected: BROOK
Maintenance/Ownership: State
- Bridge 13:**
Culvert - 1956
Structure No. 200298001306012
Length: 22'
Facility Carried: VT 36 ML
Structure Type: TWIN CGMPA
Features Intersected: BROOK
Maintenance/Ownership: State
- Bridge 14:**
Culvert - 1953
Structure No. 300298001406011
Length: 18'
Under Clearance: 4.0'
Facility Carried: VT36
Structure Type: TRIPLE ACCGMP
Features Intersected: BROOK
Maintenance: State
- Bridge 15:**
Culvert - 2003
Structure No. 300298001506011
Length: 9'
Under Clearance: 5.0'
Facility Carried: VT36
Structure Type: RC BOX
Features Intersected: BROOK
Maintenance: State

Historic Projects <ul style="list-style-type: none"> Unknown Retreatment Resurface Bituminous Mix Skinny Mix Bituminous Seal 	Functional Class <ul style="list-style-type: none"> 1 - Interstate System 2 - Other Freeways and Expressways 3 - Principal Arterial 4 - Minor Arterial 5 - Major Collector 6 - Minor Collector 	Curves <ul style="list-style-type: none"> Left Right 	Grades <ul style="list-style-type: none"> Up Down 	Traffic Counters <ul style="list-style-type: none"> Continuous (CTC) Weight-In-Motion (WIM) Short-Term, Scheduled Short-Term, Unscheduled 	Crash Locations <ul style="list-style-type: none"> High Crash Locations (HCL's) Sections (& Intersections) 	Mileage by Functional Class By Sheet 0298 5 - Major collector 2.507	Mileage by Town By Sheet BAKERSFIELD - V036-0601 2.507 of 2.507	DISTRICT 8	TOWN BAKERSFIELD	Date: 11/17/21	ROUTE VT-36 ETE mileage: 16.696 to 19.203
Legend Indicated plans available - http://vtransmap01.ad.state.vt.us/tpdpr/DWebstore/						Page Total Mileage: 2.507 mi	Page Total Mileage: 2.507 mi	1 of 1 TWN mileage: 0.0 to 2.507			