




Route Log and Progress Chart

DRAFT


Please Note: Errors and Omissions May Exist.
Contact the VTrans Mapping Section with questions or concerns.

DISTRICT	TOWN	ROUTE
8	FAIRFIELD	VT-36

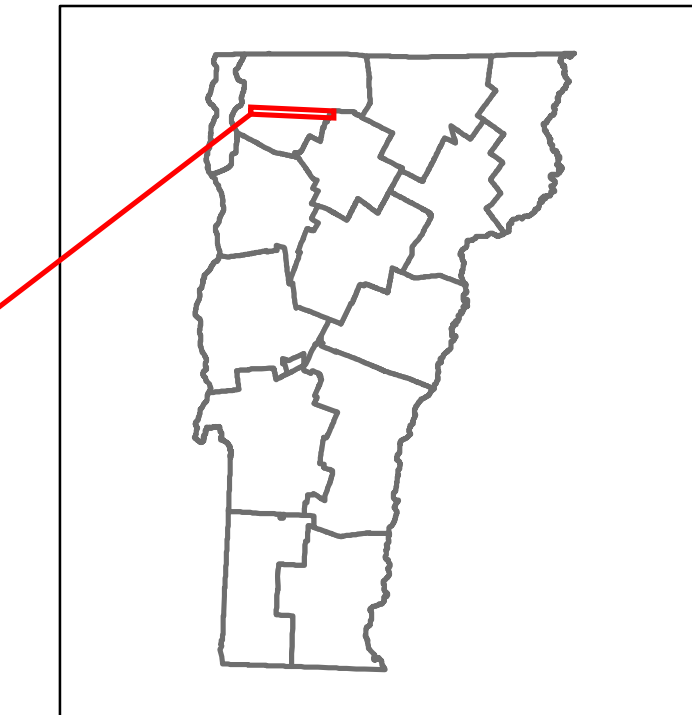

Base Map

1 in = 0.9 miles

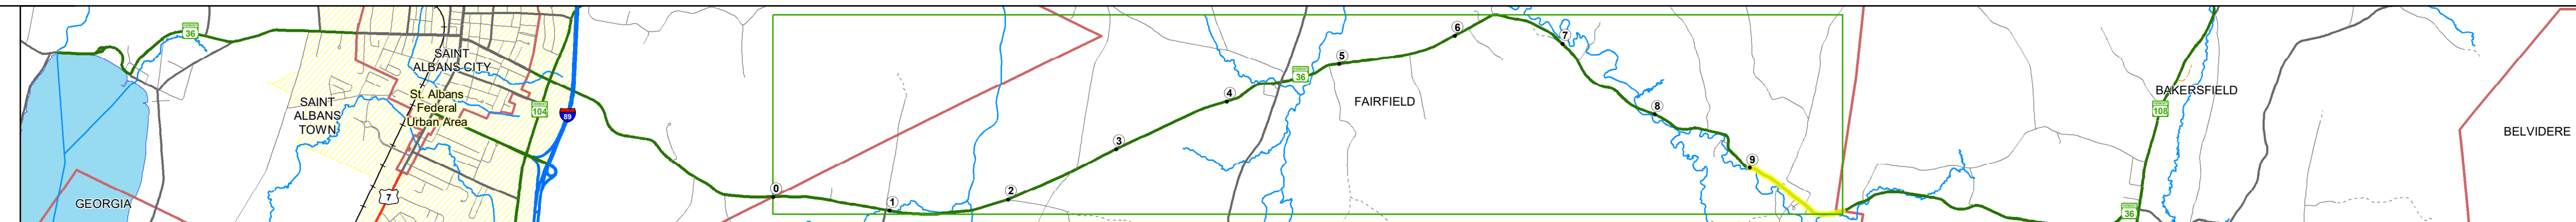

Stick Diagram

- Town Center
- Intersecting State Routes (excl. ramps/approaches)
- Other Intersecting Highways, Ramps, Approaches
- Railroad Crossings
- Primary Structures
- Secondary Structures
- Divided State Highway
- State Highway
- Divided Town Highway
- Town Highway
- Streams (Hydraulic Structure)
- Town Boundary
- Village/IC Boundaries
- District Boundaries
- State/Town Highway Change
- Divided Highway Limits
- Ghost Section Boundary
- Federal Urban Area Limits

Scale: 1 INCH = 2,000 FEET



STRUCTURE DESCRIPTIONS

Bridge 10:
Slab - 1926
Structure No. 300298001006051
Length: 17'
Width: 27.3'
Under Clearance: 6.0'
Facility Carried: VT36
Structure Type: CONCRETE SLAB
Features Intersected: BROOK
Surface: Bituminous
Maintenance: State

Road Widths	Travellane Roadway: 20'
Lane Count	2
Base	
Subbase	

Curves	12' 11' 22' 9' 4'
---------------	-------------------

Grades	
---------------	--

Guardrails	
-------------------	--

Rumblestrips	
---------------------	--

Historic Projects	<ul style="list-style-type: none"> 2001: STP 212W1J5 1988: HMA 2866 1982: HMA 2310 1973: Unknown 1973: Unknown 1964: SA 1950: S 53(3) 1956: S 53(8)
--------------------------	---

Maintenance Garage	District 8 - DMF Maintenance St Albans Garage
---------------------------	---

Speed Zone	35
-------------------	----

Functional Class	5
-------------------------	---

National Highway System	
--------------------------------	--

Limited Access Highway	
-------------------------------	--

Customer Service Level	Local Connector
-------------------------------	-----------------

Traffic Counters	
-------------------------	--

AADT	2020: 1508 2019: 1780 2018: 1800 2017: 1800 2016: 1800
-------------	--

Crash Locations	(Incomplete) 2021: HCL Section No. 87 2020: [] 2019: [] 2018: [] 2017: []
------------------------	---

Historic Projects Unknown, Retreatment, Resurface, Bituminous Mix, Skiny Mix, Bituminous Seal, Surface Treated Gravel, Plant Mix, Reclaimed Base and Bituminous Concrete	Functional Class 1- Interstate System, 2- Other Freeways and Expressways, 3- Principal Arterial, 4- Minor Arterial, 5- Major Collector, 6- Minor Collector	Curves Left (degrees), Right (degrees), Grades (degrees) grade up, (degrees) grade down	Traffic Counters Continuous (CTC), Weigh-In-Motion (WIM), Short-Term, Scheduled, Short-Term, Unscheduled (counter ID)	Crash Locations Legend: High Crash Locations (HCL's) Sections (& Intersections) HCL No. 1-100 (1-10), 101-200 (11-20), 201-300 (21-30), 301-400 (31-40), 401-800 (41-113)	Mileage by Functional Class By Sheet 0298 5 - Major collector 0.989	Mileage by Town By Sheet FAIRFIELD - V036-0605 0.989 of 9.989	DISTRICT 8	TOWN FAIRFIELD	Date: 11/17/21	ROUTE VT-36 ETE mileage: 15.707 to 16.696
Page Total Mileage: 0.989 mi						Page Total Mileage: 0.989 mi				

For More Information Contact - Vermont Agency of Transportation, Policy, Planning and Intermodal Development Division - Mapping Section, 1 National Life Drive, Montpelier, VT 05633-5001 Telephone: 802-828-2600.