
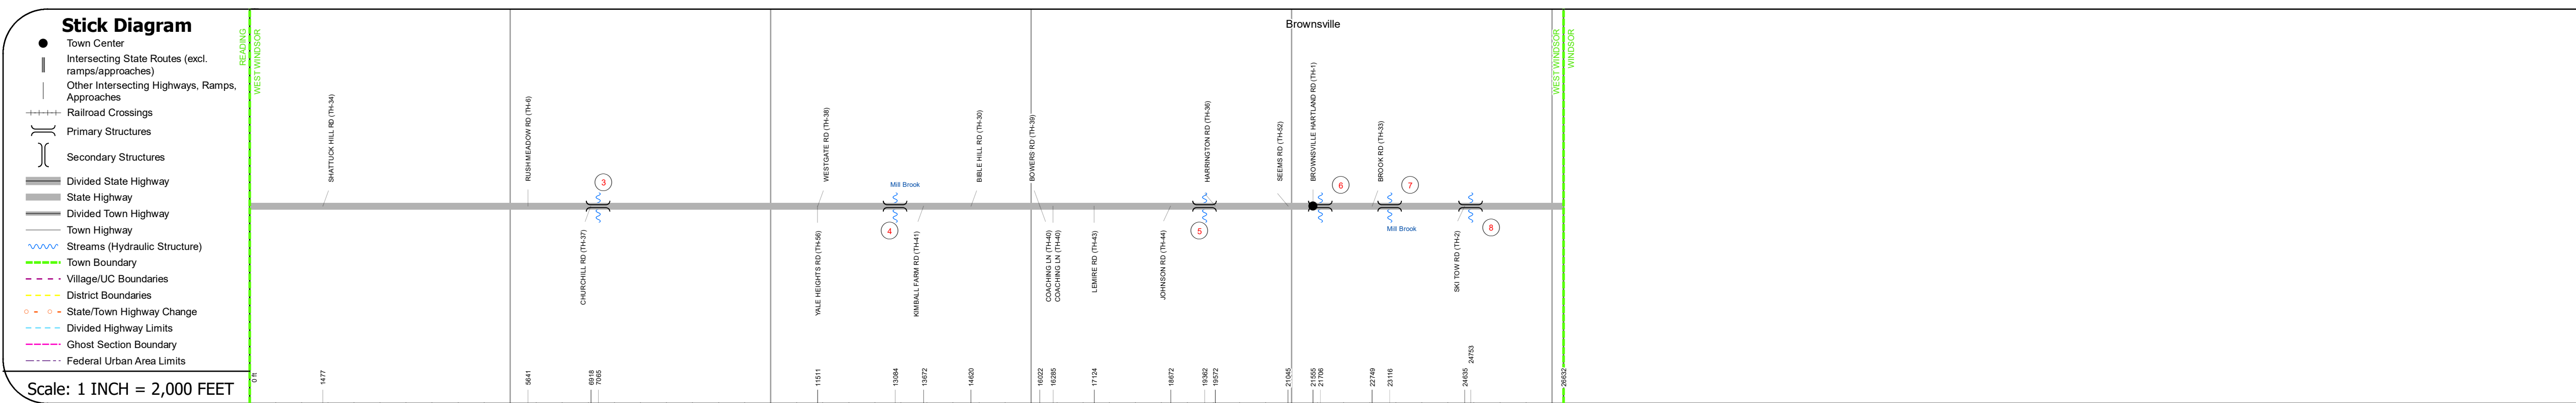
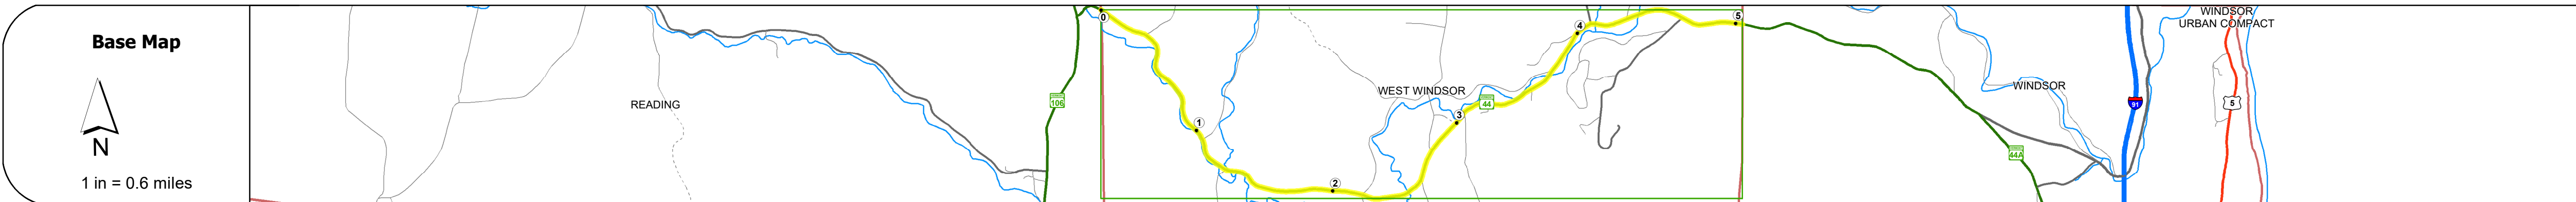


DISTRICT	TOWN	ROUTE
4	WEST WINDSOR	VT-44

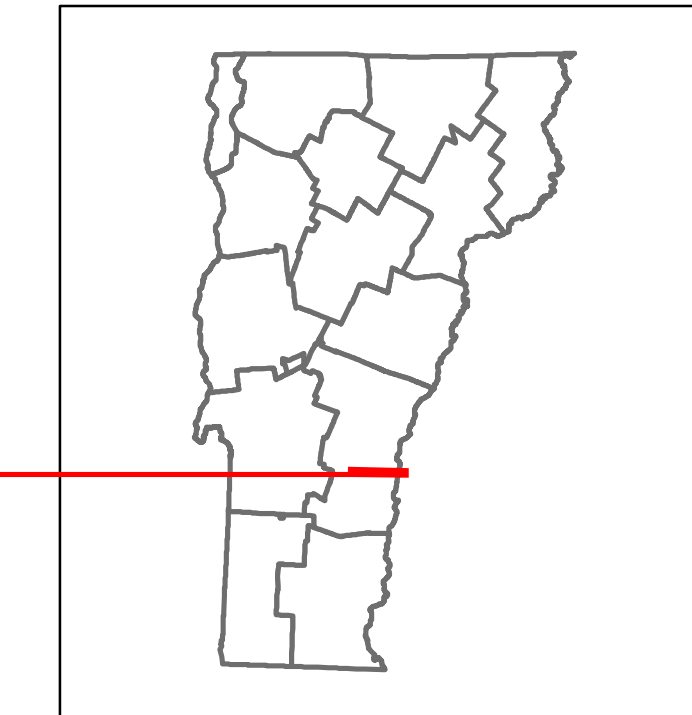


Travellane	20	22	24	26	28	30	32	34	36	38	40	42	44	46	48	50
Roadway	24	23.5	25	24	26	27	28	27	29	28.5	29	29.5	30	36	30	31
Lane Count																
Base																
Subbase																

Curves	7	12	10	4	7	9	7	10	10	11	10	5	6	10.5	6	12	14	8	6	9
--------	---	----	----	---	---	---	---	----	----	----	----	---	---	------	---	----	----	---	---	---

Grades	+4.0																			
--------	------	--	--	--	--	--	--	--	--	--	--	--	--	--	--	--	--	--	--	--

Guardrails	[Guardrail symbols]																			
------------	---------------------	--	--	--	--	--	--	--	--	--	--	--	--	--	--	--	--	--	--	--

Rumblestrips	[Rumblestrip symbols]																			
--------------	-----------------------	--	--	--	--	--	--	--	--	--	--	--	--	--	--	--	--	--	--	--

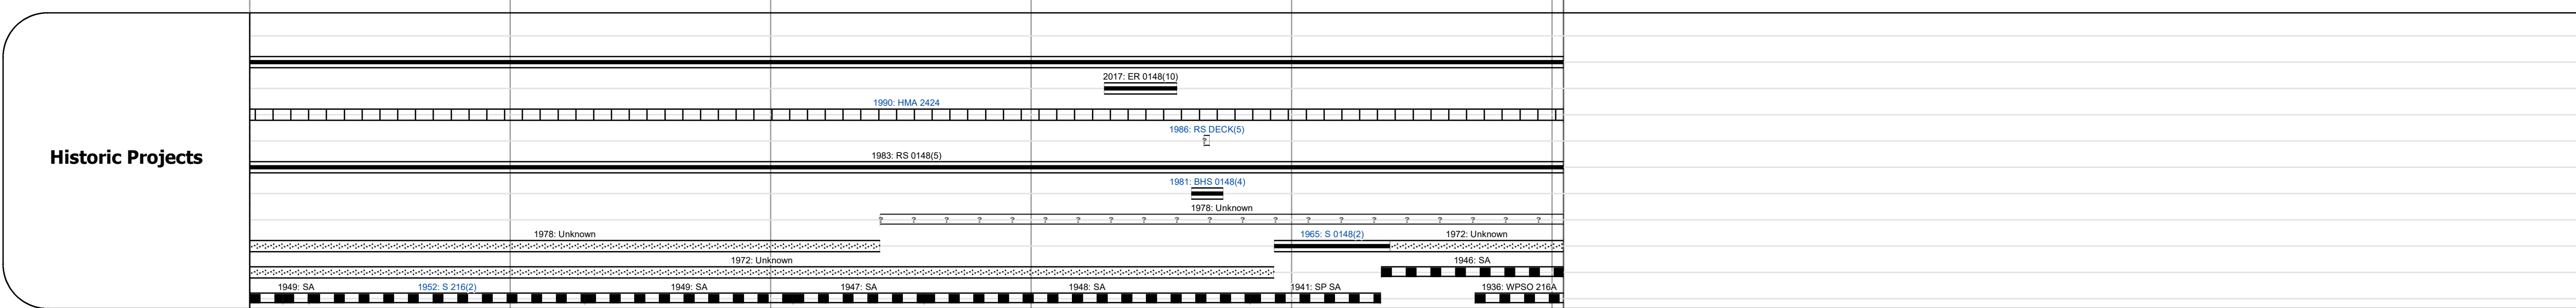

Maintenance Garage	District 4 - DMF Maintenance Windsor Garage																			
--------------------	---	--	--	--	--	--	--	--	--	--	--	--	--	--	--	--	--	--	--	--

Speed Zone	[Speed zone symbols]																			
------------	----------------------	--	--	--	--	--	--	--	--	--	--	--	--	--	--	--	--	--	--	--

Functional Class	5																			
------------------	---	--	--	--	--	--	--	--	--	--	--	--	--	--	--	--	--	--	--	--

National Highway System	[Symbol]																			
-------------------------	----------	--	--	--	--	--	--	--	--	--	--	--	--	--	--	--	--	--	--	--

Limited Access Highway	[Symbol]																			
------------------------	----------	--	--	--	--	--	--	--	--	--	--	--	--	--	--	--	--	--	--	--

Customer Service Level	Local Connector																			
------------------------	-----------------	--	--	--	--	--	--	--	--	--	--	--	--	--	--	--	--	--	--	--

Traffic Counters	Y750, Y367																			
------------------	------------	--	--	--	--	--	--	--	--	--	--	--	--	--	--	--	--	--	--	--

AADT	2020	714	1581	1543
	2019	843	1867	1822
	2018	850	1300	1500 1900 1900
	2017	840	1300	1500 1900 1900
	2016	840	1300	1500 1900 1900

Crash Locations	(Incomplete) 2021																				
	2020																				
	2019																				
	2018																				
	2017																				

STRUCTURE DESCRIPTIONS

Bridge 3:
Slab - 1949
Structure No. 300148000314221
Length: 20'
Width: 32.3'
Under Clearance: 7.0'
Facility Carried: VT44
Structure Type: CONCRETE SLAB
Features Intersected: MILL BROOK
Surface: Bituminous
Maintenance: State

Bridge 4:
Stringer/multi-beam or girder - 1945
Structure No. 200148000414222
Length: 69'
Width: 26.0'
Facility Carried: VT 44 ML
Structure Type: ROLLED BEAM
Features Intersected: MILL BROOK
Maintenance/Ownership: State

Bridge 5:
Tee Beam - 1935
Structure No. 200148000514222
Length: 117'
Width: 29.0'
Facility Carried: VT 44 ML
Structure Type: 2 SP CONCRETE T-BEAM
Features Intersected: MILL BROOK
Surface: Bituminous
Maintenance/Ownership: State

Bridge 6:
Slab - 1965
Structure No. 200148000614222
Length: 25'
Width: 30.0'
Facility Carried: VT 44 ML
Structure Type: CONCRETE SLAB
Features Intersected: BEAVER BROOK
Surface: Bituminous
Maintenance/Ownership: State

Bridge 7:
Stringer/multi-beam or girder - 1938
Structure No. 200148000714222
Length: 85'
Width: 24.7'
Facility Carried: VT 44 ML
Structure Type: ROLLED BEAM
Features Intersected: MILL BROOK
Maintenance/Ownership: State

Bridge 8:
Culvert - 1973
Structure No. 300148000814221
Length: 6'
Under Clearance: 6.0'
Facility Carried: VT44
Structure Type: ACCGMPP
Features Intersected: BROOK
Maintenance: State

Historic Projects [Legend for Historic Projects]	Functional Class [Legend for Functional Class]	Curves [Legend for Curves]	Grades [Legend for Grades]	Traffic Counters [Legend for Traffic Counters]	Crash Locations [Legend for Crash Locations]	Mileage by Functional Class By Sheet 0148 5 - Major collector 5.044	Mileage by Town By Sheet WEST WINDSOR - V044-1422 5.044 of 5.044	DISTRICT 4	TOWN WEST WINDSOR	Date: 11/17/21	ROUTE VT-44 ETE mileage: 0.202 to 5.246
Legend High Crash Locations (HCL's) Sections (& Intersections) HCL No. 1-100 (1-10) 201-300 (21-30) 101-200 (11-20) 301-400 (31-40) 401-800 (41-113)						Page Total Mileage: 5.044 mi		Page Total Mileage: 5.044 mi			