
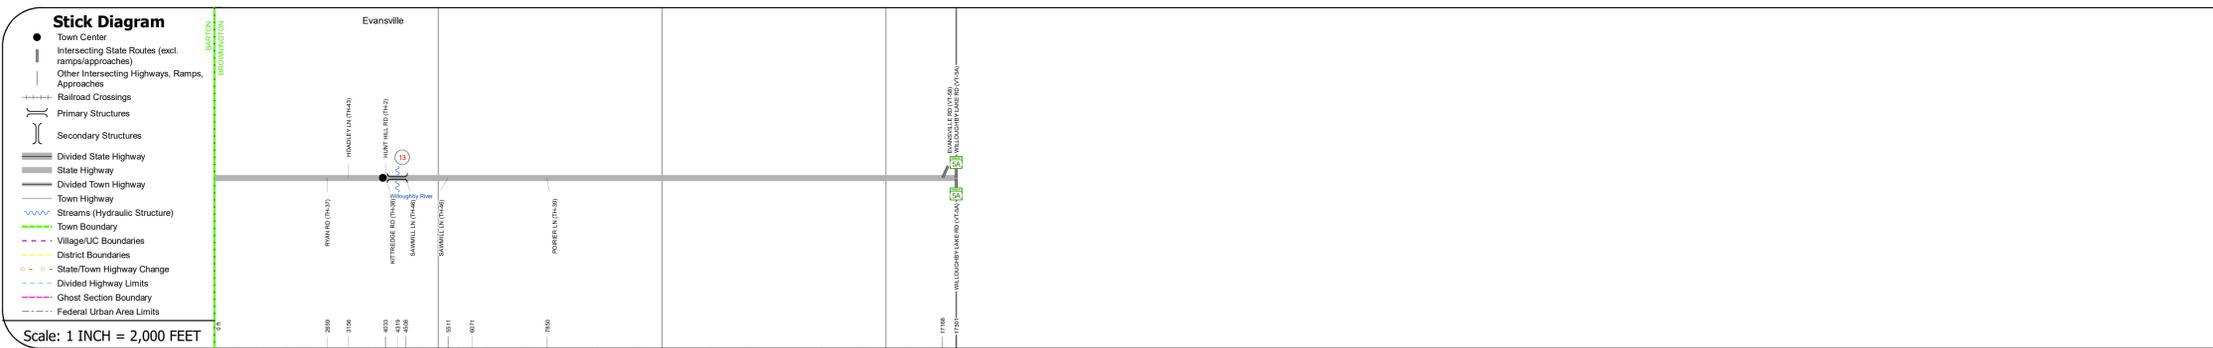
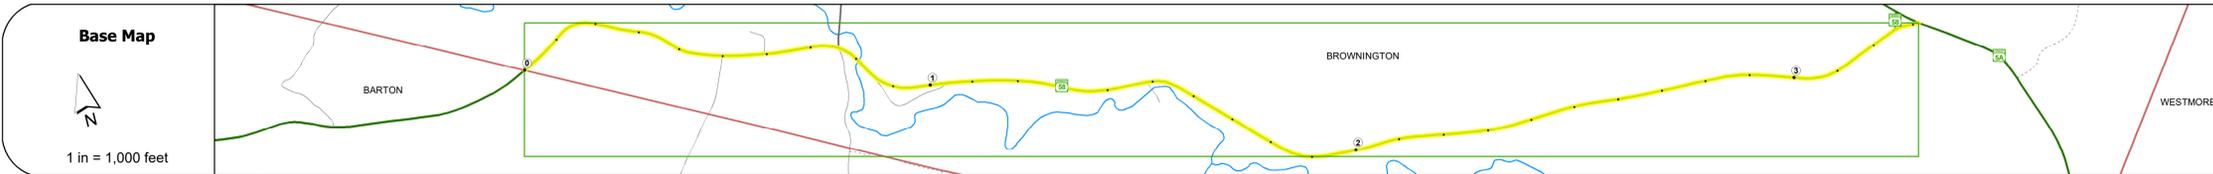


DISTRICT	TOWN	ROUTE
9	BROWNINGTON	VT-58

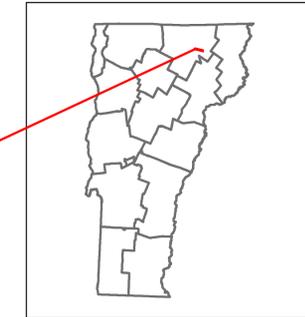

### STRUCTURE DESCRIPTIONS

Bridge 13:  
Slab - 1929  
Structure No. 200310001310032  
Length: 64'  
Width: 34.1'  
Facility Carried: VT 58 ML  
Structure Type: 3 SP CONT CONC SLAB  
Features Intersected: WILLOUGHBY RIVER  
Surface: Bituminous  
Maintenance/Ownership: State


Road Widths	25, 26.5, 26, 26.5, 27, 22, 26, 2, 27, 28, 27, 26, 27, 25
Travellane	
Roadway	
Lane Count	
Base	
Subbase	

Curves	14, 10, 13, 10, 12, 5, 12, 8, 4, 4, 9, 12
--------	---

Grades	+8.0, +8.0, +12.0, +8.0
--------	-------------------------

Guardrails	H, H, H, H
------------	------------

Rumblestrips	
--------------	--

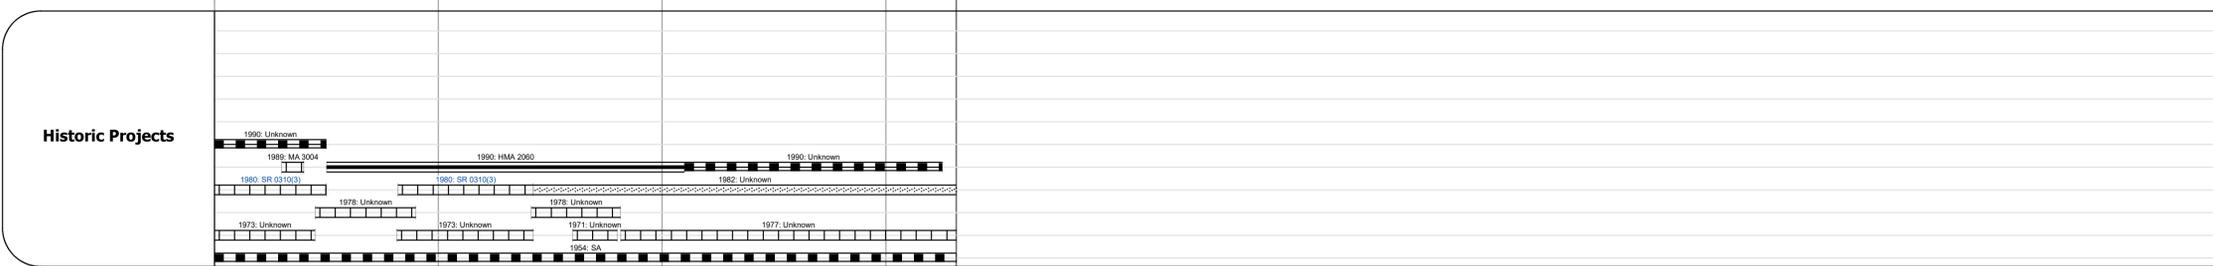

Maintenance Garage	District 9 - DMF Maintenance Barton Garage
--------------------	--

Speed Zone	35
------------	----

Functional Class	5
------------------	---

National Highway System	
-------------------------	--

Limited Access Highway	
------------------------	--

Customer Service Level	Local Connector
------------------------	-----------------

Traffic Counters	P128
------------------	------

ADT	2020: 1207, 1425, 1200, 1200, 1200, 734, 867, 870, 860, 860
2019	
2018	
2017	
2016	

Crash Locations	(Incomplete) 2021, 2020, 2019, 2018, 2017
-----------------	---

<b>Historic Projects</b> <ul style="list-style-type: none"> <li>Unknown</li> <li>Bituminous Concrete</li> <li>Retreatment</li> <li>Resurface</li> <li>Bituminous Mix</li> <li>Skippy Seal</li> <li>Bituminous Seal</li> </ul>	<b>Functional Class</b> <ul style="list-style-type: none"> <li>1 - Interstate System</li> <li>2 - Other Freeways and Expressways</li> <li>3 - Principal Arterial</li> <li>4 - Minor Arterial</li> <li>5 - Major Collector</li> <li>6 - Minor Collector</li> </ul>	<b>Curves</b> <ul style="list-style-type: none"> <li>Left</li> <li>Right</li> </ul>	<b>Grades</b> <ul style="list-style-type: none"> <li>grade up</li> <li>grade down</li> </ul>	<b>Traffic Counters</b> <ul style="list-style-type: none"> <li>Continuous (CTC)</li> <li>Weight-In-Motion (WIM)</li> <li>Short-Term, Scheduled</li> <li>Short-Term, Unscheduled</li> </ul>	<b>Crash Locations</b> <ul style="list-style-type: none"> <li>High Crash Locations (HCL's)</li> <li>Sections (&amp; Intersections)</li> </ul>	<b>Mileage by Functional Class By Sheet</b> 0310 5 - Major collector 3.315	<b>Mileage by Town By Sheet</b> BROWNINGTON - V058-1003 3.315 of 3.315
<b>Legend</b> HCL No. 1-100 (1-10), 101-200 (11-20), 201-300 (21-30), 301-400 (31-40), 401-800 (41-113)						<b>Page Total Mileage: 3.315 mi</b>	<b>Page Total Mileage: 3.315 mi</b>

DISTRICT	TOWN	Date: 11/17/21	ROUTE
9	BROWNINGTON	1 of 1 TWN mileage: 0.0 to 3.315	VT-58 ETE mileage: 15.333 to 18.648