





Route Log and Progress Chart

DRAFT

Please Note: Errors and Omissions May Exist.
Contact the VTrans Mapping Section with questions or concerns.

DISTRICT	TOWN	ROUTE
6	BARRE CITY	VT-62

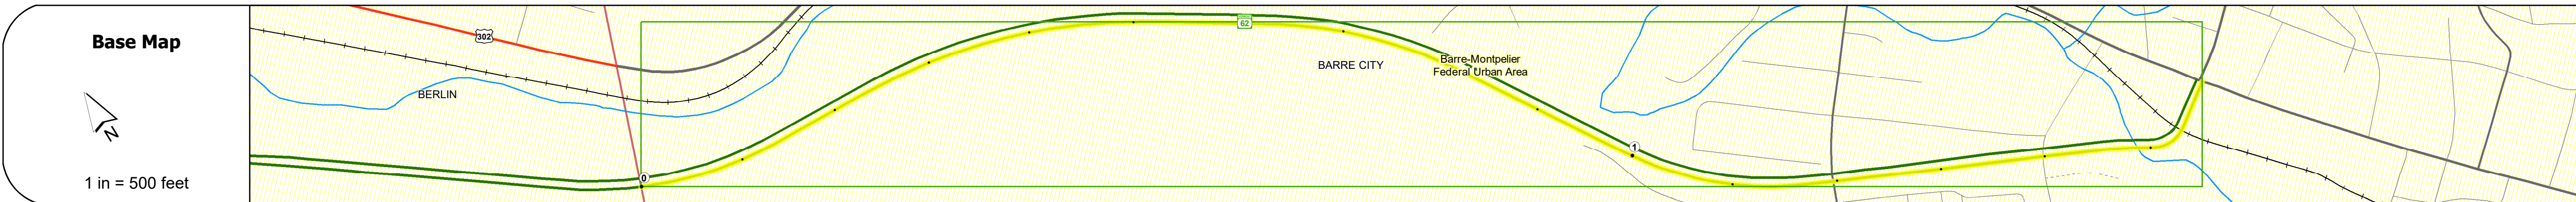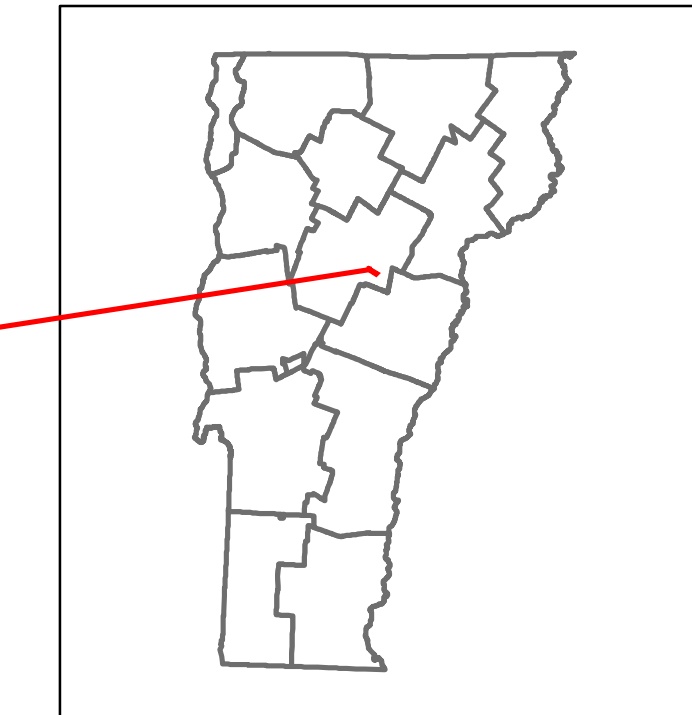

STRUCTURE DESCRIPTIONS

Bridge 11:
Stringer/multi-beam or girder - 1974
Structure No. 200026001112012
Length: 86'
Width: 68.0'
Under Clearance: 15.0'
Facility Carried: VT 62 RAMP
Structure Type: ROLLED BEAM
Features Intersected: VT 62 OVER BLACKWELL ST
Surface: Bituminous
Maintenance/Ownership: State

Bridge 12:
Culvert - 1974
Structure No. 200026001212012
Length: 84'
Facility Carried: VT 62 RAMP
Structure Type: TWIN CELL RC BOX
Features Intersected: STEVENS BRANCH
Maintenance/Ownership: State

Road Widths	Travellane: 34, 24, 30, 24 Roadway: 61, 44.5, 43.5, 31.5, 44.5, 38 Lane Count: 2 Base: Two 2 1/2" Plant Mix Base Courses Subbase: 24" Crushed Stone
--------------------	---

Curves	3, 1.9, 2.5, 3.5, 35
---------------	----------------------

Grades	
---------------	--

Guardrails	
-------------------	--

Rumblestrips	
---------------------	--

Historic Projects	<ul style="list-style-type: none"> 2015 IM SURF(44) 2006 STP-22311106 1991 F 026-1133 1974 U F 626-1141
--------------------------	---

Maintenance Garage	District 6 - DMF Maintenance No. Montpelier Garage
---------------------------	--

Speed Zone	50, 40
-------------------	--------

Functional Class	2
-------------------------	---

National Highway System	
--------------------------------	--

Limited Access Highway	Partial
-------------------------------	---------

Customer Service Level	Arterial Highway
-------------------------------	------------------

Traffic Counters	WB04, WB31
-------------------------	------------

AADT	<table border="1"> <tr> <td>2020</td> <td>9505</td> <td>8075</td> </tr> <tr> <td>2019</td> <td>11646</td> <td>9812</td> </tr> <tr> <td>2018</td> <td>11900</td> <td>9900</td> </tr> <tr> <td>2017</td> <td>11600</td> <td>9400</td> </tr> <tr> <td>2016</td> <td>11300</td> <td>8800</td> </tr> </table>	2020	9505	8075	2019	11646	9812	2018	11900	9900	2017	11600	9400	2016	11300	8800
2020	9505	8075														
2019	11646	9812														
2018	11900	9900														
2017	11600	9400														
2016	11300	8800														

Crash Locations	<p>(Incomplete) 2021</p> <p>2020</p> <p>2019</p> <p>2018</p> <p>2017</p> <p>HCL Section No. 725</p>
------------------------	---

Historic Projects <ul style="list-style-type: none"> Unknown Retreatment Resurface Bituminous Mix Skinny Mix Bituminous Seal Indicated plans available - http://vtransmap01.ad.state.vt.us/tpdpr/Divebstore/ 	Functional Class <ul style="list-style-type: none"> 1 - Interstate System 2 - Other Freeways and Expressways 3 - Principal Arterial 4 - Minor Arterial 5 - Major Collector 6 - Minor Collector 	Curves <ul style="list-style-type: none"> Left (degrees) Right (degrees) 	Grades <ul style="list-style-type: none"> Left (percent) grade up Right (percent) grade down 	Traffic Counters <ul style="list-style-type: none"> Continuous (CTC) Weight-In-Motion (WIM) Short-Term, Scheduled (counter ID) Short-Term, Unscheduled (counter ID) 	Crash Locations <ul style="list-style-type: none"> High Crash Locations (HCL's) Sections (& Intersections) HCL No. 1-100 (1-10) 101-200 (11-20) 201-300 (21-30) 301-400 (31-40) 401-800 (41-113) 	Mileage by Functional Class By Sheet 026-1 2 - Other Freeways and Expressways 1.585 Page Total Mileage: 1.585 mi	Mileage by Town By Sheet BARRE CITY - V062-1201 1.585 of 1.585 Page Total Mileage: 1.585 mi
---	--	--	--	---	--	--	---

DISTRICT	TOWN	Date: 11/17/21	ROUTE
6	BARRE CITY	1 of 1 TWN mileage: 0.0 to 1.585	VT-62 ETE mileage: 2.934 to 4.519