
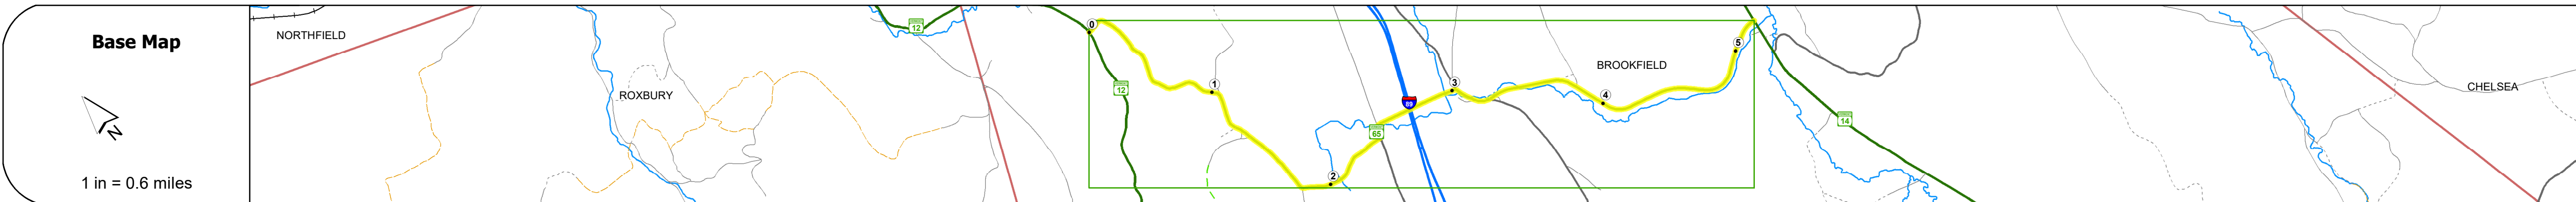


DISTRICT	TOWN	ROUTE
6	BROOKFIELD	VT-65

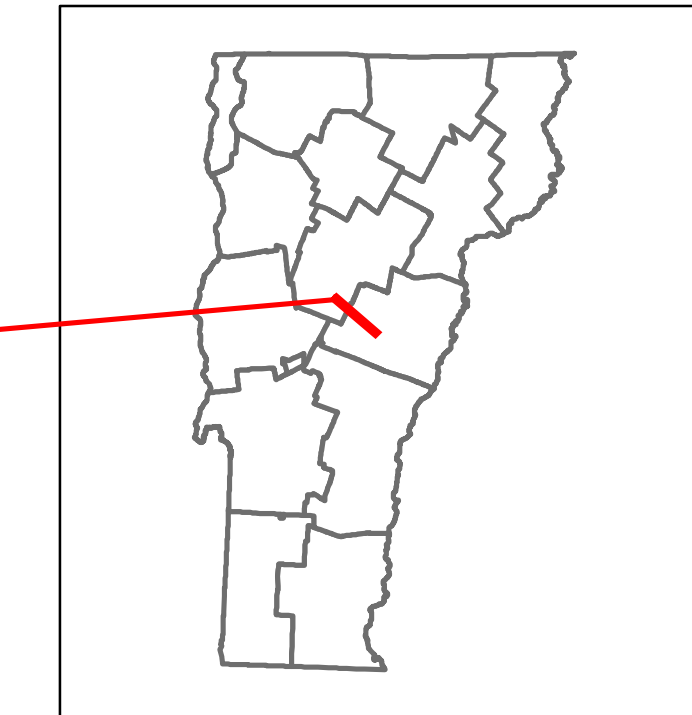

### STRUCTURE DESCRIPTIONS

**Bridge 1A:**  
Stringer/multi-beam or girder - 1970  
Structure No. 200903001A09031  
Length: 221'  
Width: 31.4'  
Under Clearance: 16.17'  
Facility Carried: VT 65 ML  
Structure Type: 2 SP CONT WLD GIRDER  
Features Intersected: 189 UNDER VT 65  
Surface: Bituminous  
Maintenance/Ownership: State


**Bridge 2:**  
Other - 2015  
Structure No. 20090300209031  
Length: 321'  
Width: 12.0'  
Weight Limit: 3  
Facility Carried: VT 65 ML  
Structure Type: FLOATING BRIDGE  
Features Intersected: SUNSET LAKE 1  
Surface: Timber  
Maintenance/Ownership: State

**Bridge 4:**  
Culvert - 1973  
Structure No. 300903000409031  
Length: 10'  
Under Clearance: 10.0'  
Facility Carried: VT65  
Structure Type: CGMPP  
Features Intersected: SUNSET BROOK  
Maintenance: State

Road Widths	Travellane	Roadway	Lane Count	Base	Subbase
	22	22	24"	Gravel	
	20	20	18"	Gravel	
	24	24	24"	Gravel	
	22	22	18"	Gravel	

Curves	30	10	12	12	15	16	28	90	4	7.5	10	6	3	2	7.5			
Grades	+8.0	+12.0	+6.0	-5.0	-13.0	-18.0	-21.0	+10.0	+12.0	-23.0	-18.0	-5.0	-9.0	-7.3	-6.5	-10.0	-10.0	-8.0

Guardrails	1	1	1	1	1	1	1	1	1	1	1	1	1	1	1	1	1	1	
Rumblestrips																			

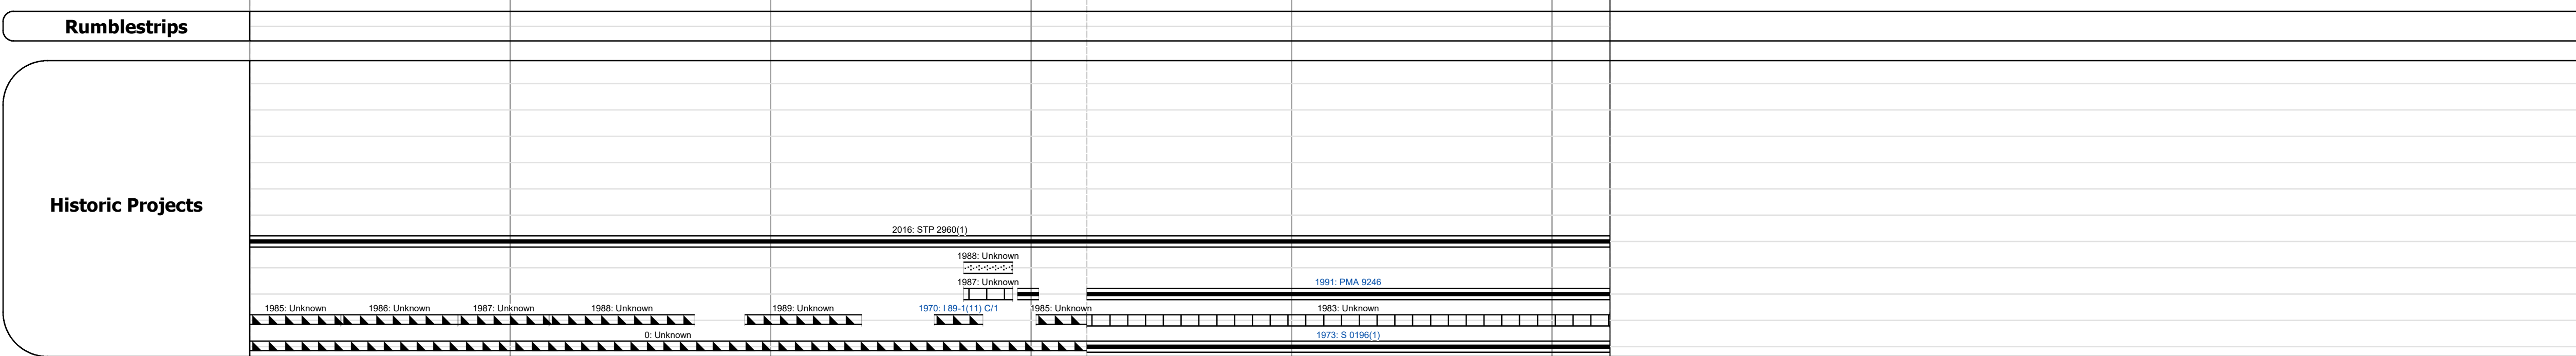

Maintenance Garage	District 4 - DMF Maintenance Williamstown Garage	District 6 - DMF Maintenance Williamstown Garage
Speed Zone	35	30

Functional Class	6
National Highway System	
Limited Access Highway	
Customer Service Level	Local Connector

Traffic Counters	2020	2019	2018	2017	2016
30	133	157	150	170	190
35	385	454	590	610	620
95	550	580			
90					
90					

Crash Locations	(Incomplete) 2021	2020	2019	2018	2017

Mileage by Functional Class By Sheet	0656	6 - minor collector	5.222
Mileage by Town By Sheet	BROOKFIELD - V065-0903	5.222 of 5.222	

DISTRICT	TOWN	Date: 11/17/21	ROUTE
6	BROOKFIELD	1 of 1	VT-65

ETM Mileage	0.0 to 5.222
Page Total Mileage: 5.222 mi	Page Total Mileage: 5.222 mi

Historic Projects	Functional Class	Curves	Grades	Traffic Counters	Crash Locations
Unknown, Retreatment, Resurface, Bituminous Mix, Skippy Mix, Bituminous Seal	1-Interstate System, 2-Other Freeways and Expressways, 3-Principal Arterial, 4-Minor Arterial, 5-Major Collector, 6-Minor Collector	Left (dogleg), Right, (Sagvee)	grade up, grade down	Continuous (CTC), Weigh-In-Motion (WIM), Short-Term, Scheduled, Short-Term, Unscheduled	HCL No. 1-100 (1-10), 101-200 (11-20), 201-300 (21-30), 301-400 (31-40), 401-800 (41-113)