





# Route Log and Progress Chart

**DRAFT**

Please Note: Errors and Omissions May Exist.  
Contact the VTrans Mapping Section with questions or concerns.

DISTRICT	TOWN	ROUTE
4	HANCOCK	VT-100

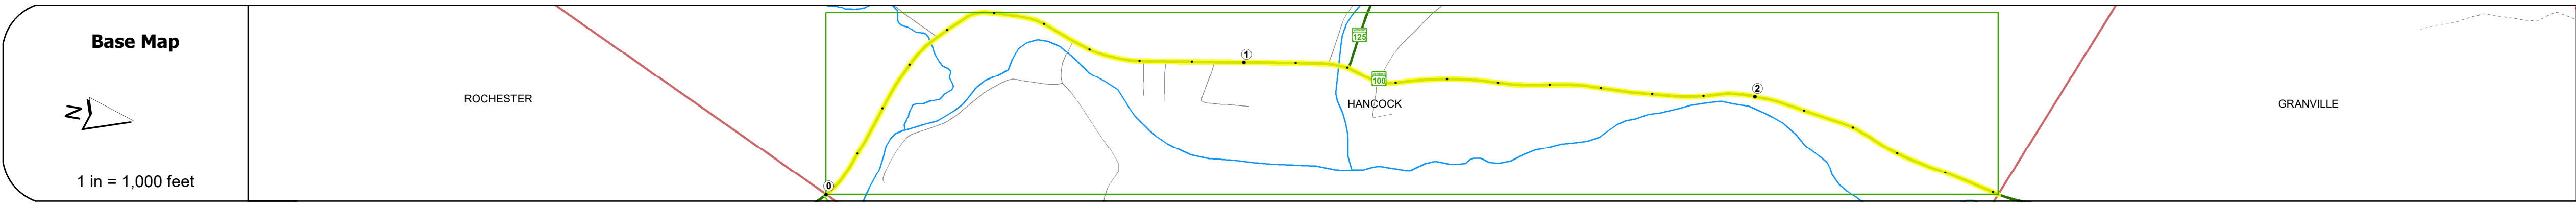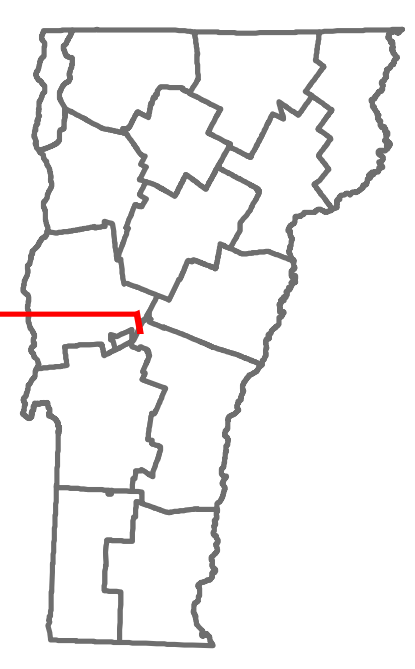

Road Widths	26.5	27	26	28	29	32	27	27.5	27	29
Lane Count						2				
Base						3' P.M. B.C.				
Subbase						24" Gravel				

Curves	5	11	7	4	7.5	12.5	5	6
--------	---	----	---	---	-----	------	---	---

Grades								-8.0
--------	--	--	--	--	--	--	--	------

Guardrails	H	H			H	H		H
------------	---	---	--	--	---	---	--	---

Rumblestrips								
--------------	--	--	--	--	--	--	--	--

Historic Projects	<p>2006 STP 2124(1)S</p> <p>1987 HMA 2623</p> <p>1987 HMA 2626</p> <p>1980 BHF 013-415/S</p> <p>1982 HMA 2314</p> <p>1941 ST 170-P</p> <p>1948 ST 170-W</p>
-------------------	---

Maintenance Garage	District 4 - DMF Maintenance Rochester Garage
--------------------	---

Speed Zone	35
------------	----

Functional Class	4
------------------	---

National Highway System	
-------------------------	--

Limited Access Highway	
------------------------	--

Customer Service Level	Regional Corridor
------------------------	-------------------

Traffic Counters	
------------------	--

AADT	<p>2020: 1937, 2287, 987</p> <p>2019: 1900, 2000, 1165, 1200</p> <p>2018: 1900, 2000, 1200</p> <p>2017: 1800, 1900, 1100</p>
------	--

Crash Locations	<p>(Incomplete) 2021</p> <p>2020</p> <p>2019</p> <p>2018</p> <p>2017</p>
-----------------	--

## STRUCTURE DESCRIPTIONS

**Bridge 144A:**  
Culvert - 1976  
Structure No. 200013144A01082  
Length: 20'  
Facility Carried: VT 00100 ML  
Structure Type: TWIN CGMPA  
Features Intersected: TUNNEL BROOK  
Maintenance/Ownership: State

**Bridge 145:**  
Stringer/multi-beam or girder - 1979  
Structure No. 200013014501082  
Length: 55'  
Width: 34.5'  
Facility Carried: VT 00100 ML  
Structure Type: ROLLED BEAM  
Features Intersected: HANCOCK BRANCH  
Surface: Bituminous  
Maintenance/Ownership: State

**Bridge 146:**  
Culvert - 1948  
Structure No. 300013014601081  
Length: 8'  
Width: 30.8'  
Under Clearance: 4.5'  
Facility Carried: VT 100  
Structure Type: RC BOX  
Features Intersected: JONES BROOK  
Maintenance: State

<b>Historic Projects</b> <ul style="list-style-type: none"> <li>Unknown</li> <li>Bituminous Concrete</li> <li>Retreatment</li> <li>Resurface</li> <li>Bituminous Mix</li> <li>Skippy Mix</li> <li>Bituminous Seal</li> </ul>	<b>Functional Class</b> <ul style="list-style-type: none"> <li>1 - Interstate System</li> <li>2 - Other Freeways and Expressways</li> <li>3 - Principal Arterial</li> <li>4 - Minor Arterial</li> <li>5 - Major Collector</li> <li>6 - Minor Collector</li> </ul>	<b>Curves</b> <ul style="list-style-type: none"> <li>Left</li> <li>Right</li> </ul>	<b>Grades</b> <ul style="list-style-type: none"> <li>Left</li> <li>Right</li> </ul>	<b>Traffic Counters</b> <ul style="list-style-type: none"> <li>Continuous (CTC)</li> <li>Weight-In-Motion (WIM)</li> <li>Short-Term, Scheduled</li> <li>Short-Term, Unscheduled</li> </ul>	<b>Crash Locations</b> <ul style="list-style-type: none"> <li>High Crash Locations (HCL's)</li> <li>HCL No. 1-100 (1-10)</li> <li>HCL No. 101-200 (11-20)</li> <li>HCL No. 201-300 (21-30)</li> <li>HCL No. 301-400 (31-40)</li> <li>HCL No. 401-800 (41-113)</li> </ul>	<b>Mileage by Functional Class By Sheet</b> 013-4 4 - Minor Arterial 2.511	<b>Mileage by Town By Sheet</b> HANCOCK - v100-0108 2.511 of 2.511	<b>DISTRICT</b> 4	<b>TOWN</b> HANCOCK	<b>Date:</b> 11/17/21	<b>ROUTE</b> VT-100 ETE mileage: 108.359 to 110.87
<b>Legend</b> Road Widths (ft) AADT (AADT)							<b>Page Total Mileage: 2.511 mi</b>		<b>Page Total Mileage: 2.511 mi</b>		

For More Information Contact - Vermont Agency of Transportation, Policy, Planning and Intermodal Development Division - Mapping Section, 1 National Life Drive, Montpelier, VT 05633-5001 Telephone: 802-828-2600.