

Route Log and Progress Chart

High Crash Locations (HCL's)

HCL No. 201 - 300 (21 - 30)


1 - 100 (1 - 10) 301 - 400 (31 - 40)

Sections (& Intersections)

△ Short-Term, Unscheduled

DRAFT Please Note: Errors and Omissions May Exist. Contact the VTrans Mapping Section with questions or concerns. **DISTRICT TOWN ROUTE GUILDHALL** VT-102

Page Total Mileage: 7.685 mi

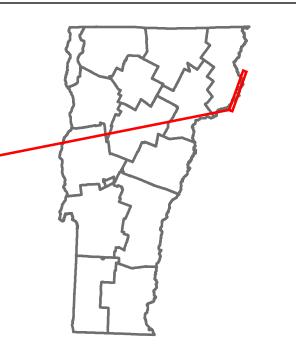



1 of 1


TWN mileage:

0.0 to 7.685

GUILDHALL

ETE mileage:

0.0 to 7.685

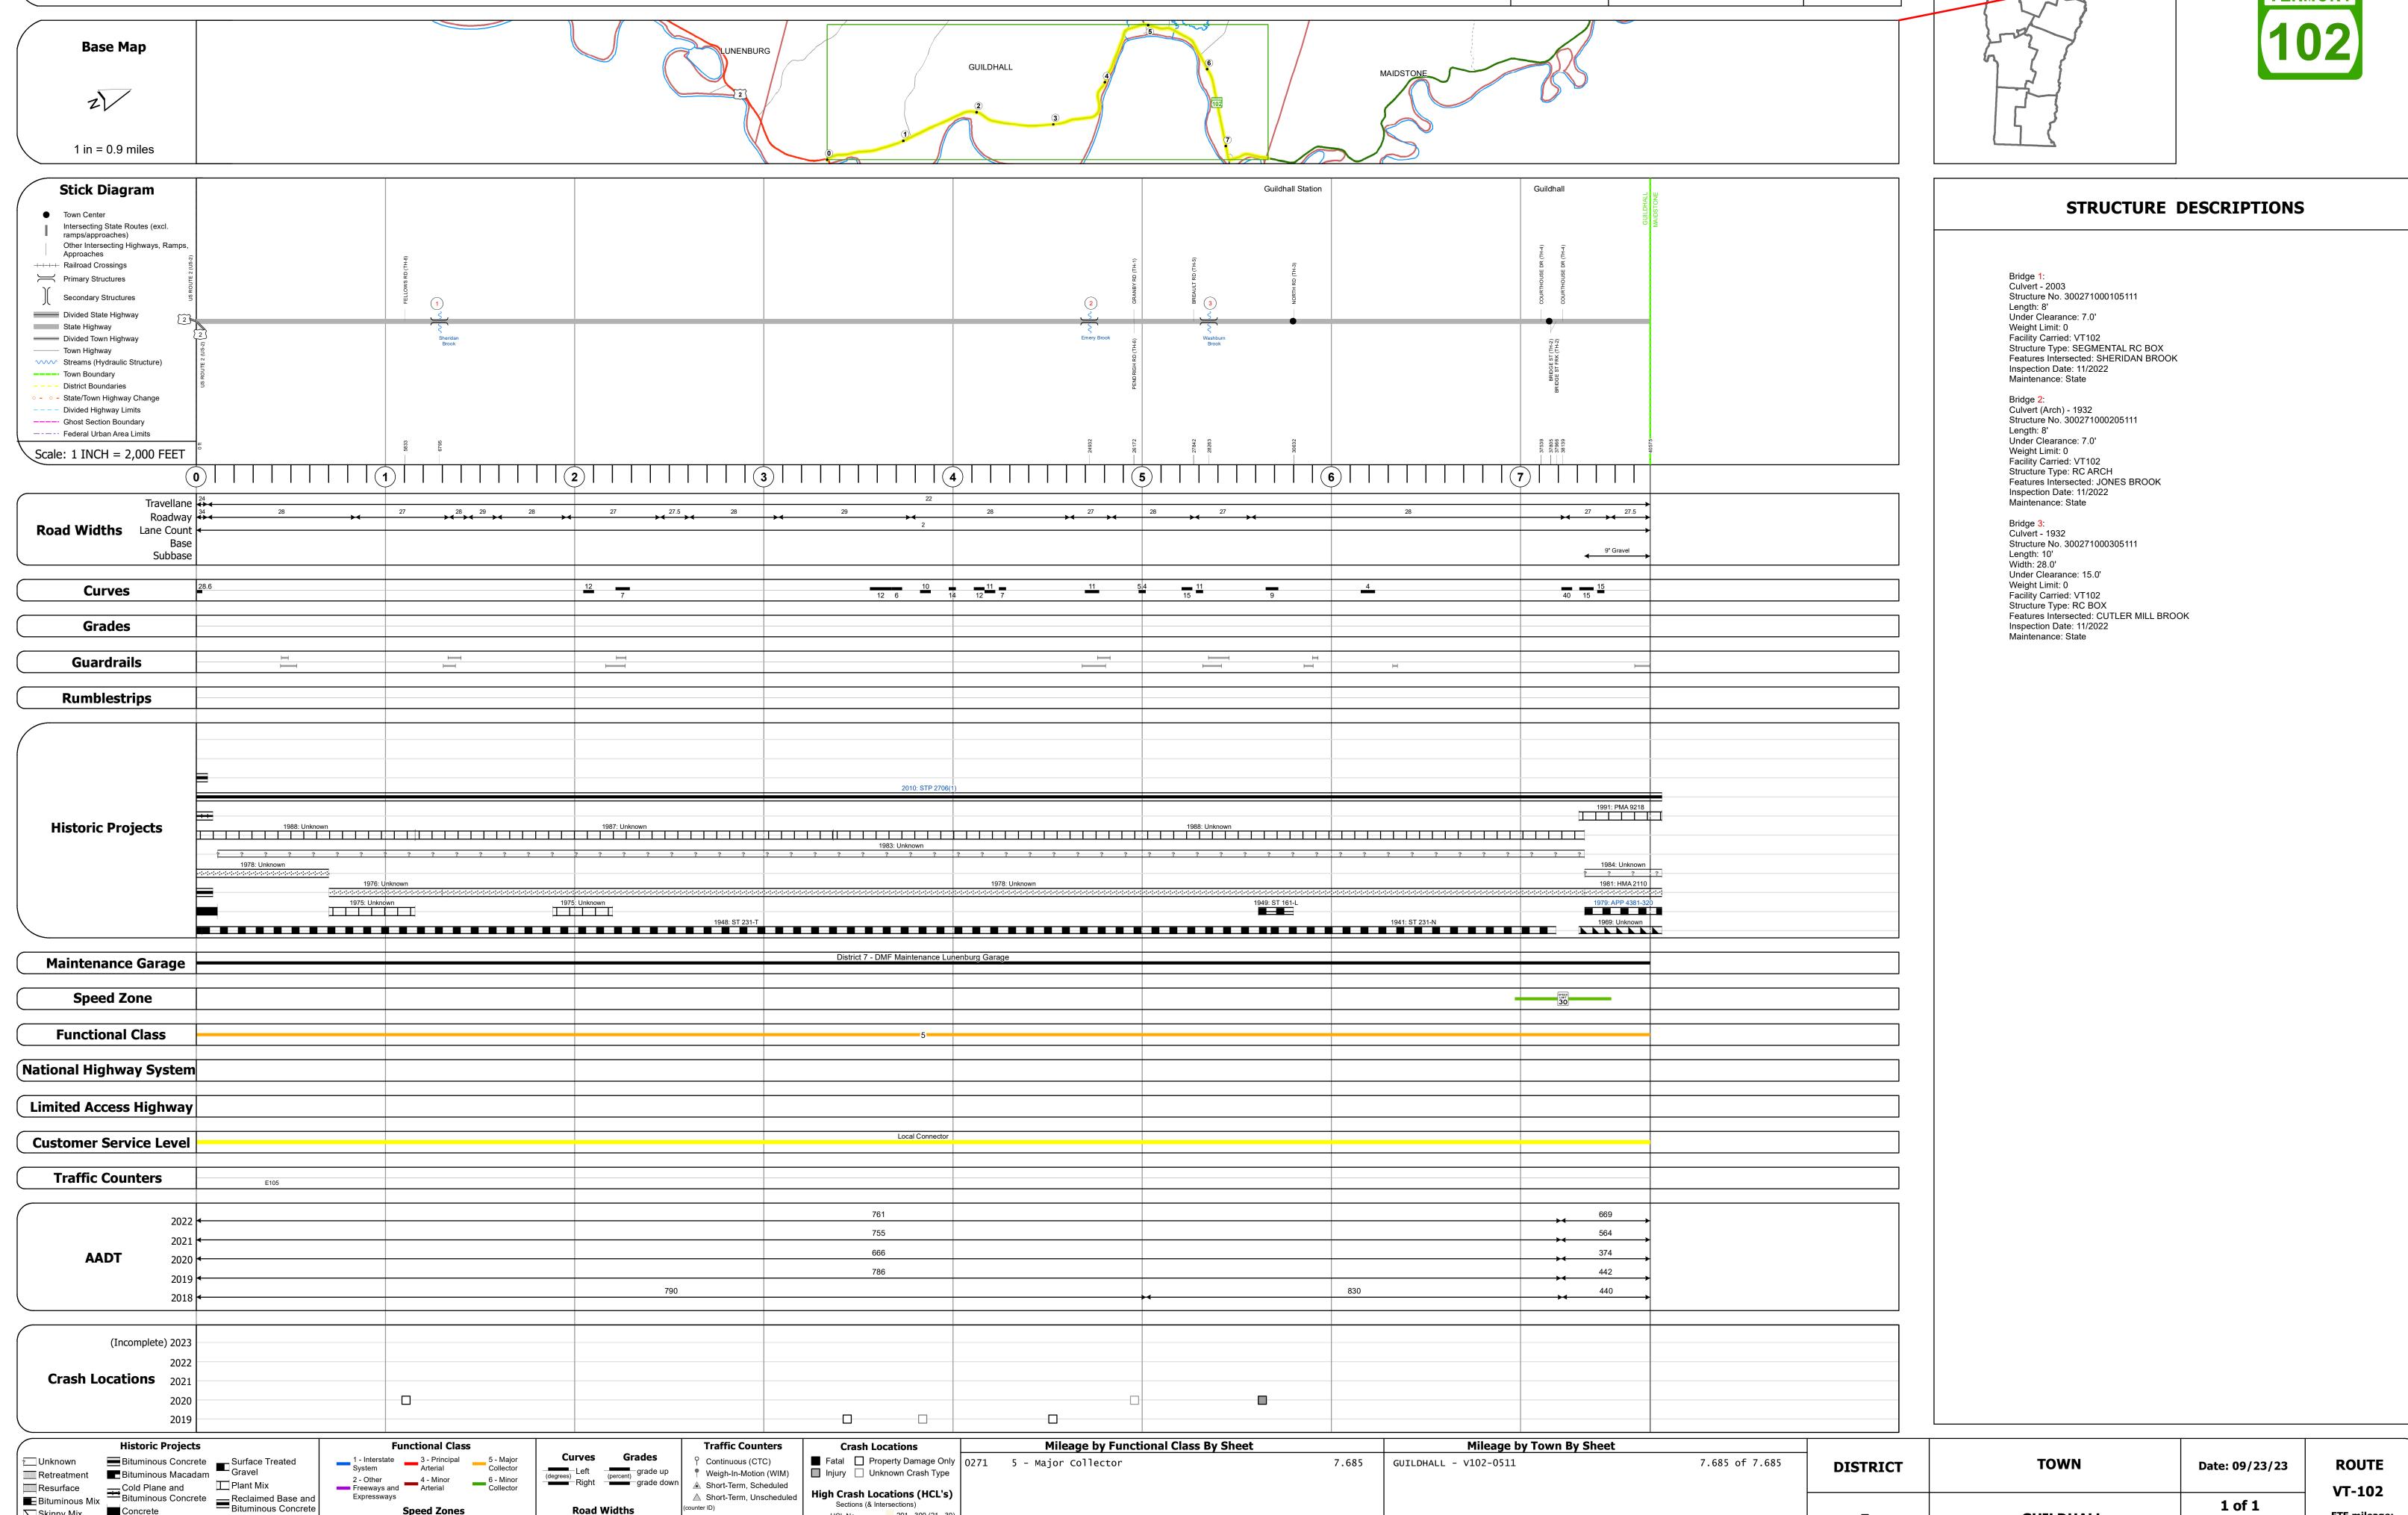

Page Total Mileage: 7.685 mi

Skinny Mix Concrete

Bituminous Seal Gravel