





# Route Log and Progress Chart

**DRAFT**

Please Note: Errors and Omissions May Exist.  
Contact the VTrans Mapping Section with questions or concerns.

DISTRICT	TOWN	ROUTE
8	SWANTON	VT-105

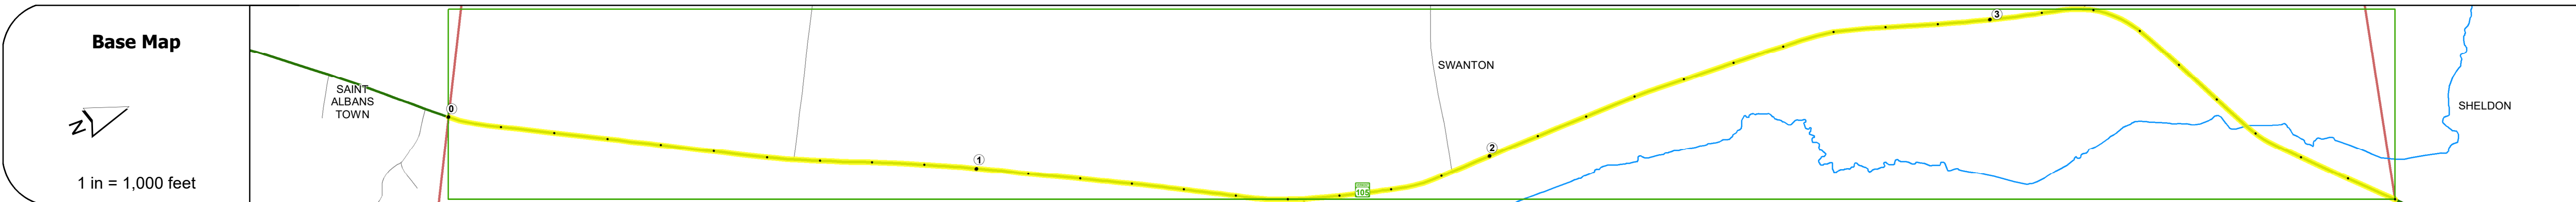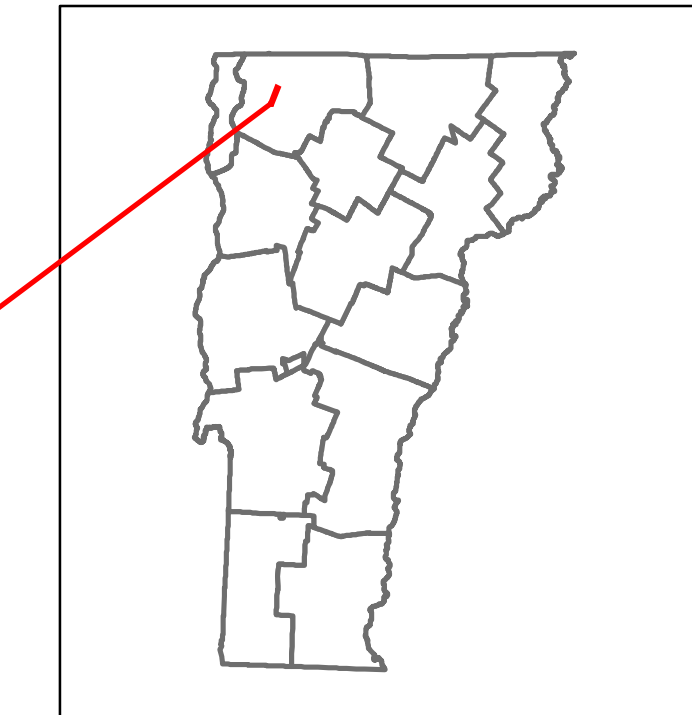

STRUCTURE DESCRIPTIONS	
Bridge 2:	Slab - 1925 Structure No. 300034000206151 Length: 13' Width: 35.0' Under Clearance: 7.0' Facility Carried: VT 105 Structure Type: CONCRETE SLAB Features Intersected: BROOK Surface: Bituminous Maintenance: State


Road Widths	Travellane	Roadway	Lane Count	Base	Subbase
	29.5	28.5	29.5	30	29
	30	30	31	30	31
	31	29	28	30	30

Curves	4	6	7

Grades

Guardrails

Rumblestrips

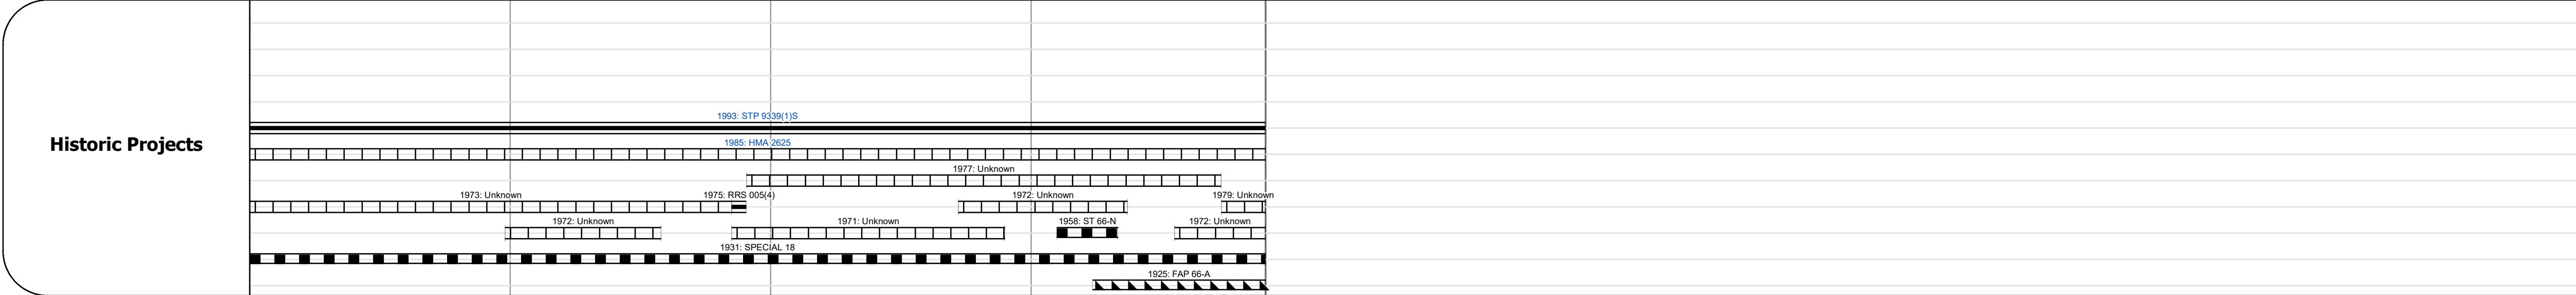

Maintenance Garage
District 8 - DMF Maintenance Highgate Garage

Speed Zone

Functional Class
4


National Highway System

Limited Access Highway

Customer Service Level
Regional Corridor

Traffic Counters
F113

AAADT	2020	2019	2018	2017	2016
	4101	4842	5400	5400	5300
			4800	4800	4800

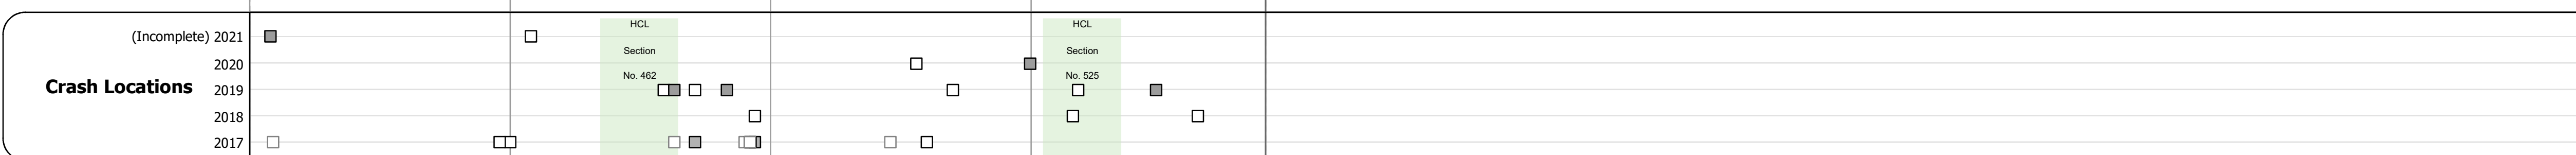

<b>Historic Projects</b> Unknown, Retreatment, Resurface, Bituminous Mix, Skiny Mix, Bituminous Seal, Bituminous Concrete, Cold Plane and Expressways, Reclaimed Base and Bituminous Concrete, Surface Treated Gravel, Plant Mix, Reclaimed Concrete and Bituminous Concrete	<b>Functional Class</b> 1 - Interstate System, 2 - Other Freeways and Expressways, 3 - Principal Arterial, 4 - Minor Arterial, 5 - Major Collector, 6 - Minor Collector	<b>Curves</b> Left (convex), Right (concave)	<b>Grades</b> (down) grade up, (up) grade down	<b>Traffic Counters</b> Continuous (CTC), Weigh-In-Motion (WIM), Short-Term, Scheduled, Short-Term, Unscheduled (counter ID)	<b>Crash Locations</b> Legend: High Crash Locations (HCL's) Sections (& Intersections) HCL No. 1-100 (1-10), 101-200 (11-20), 201-300 (21-30), 301-400 (31-40), 401-800 (41-113)	<b>Mileage by Functional Class By Sheet</b> 034-1 4 - Minor Arterial 3.900	<b>Mileage by Town By Sheet</b> SWANTON - V105-0615 3.9 of 3.9	<b>DISTRICT</b> 8	<b>TOWN</b> SWANTON	<b>Date:</b> 11/18/21	<b>ROUTE</b> VT-105 ETE mileage: 1.826 to 5.726
<b>Page Total Mileage: 3.900 mi</b>								<b>Page Total Mileage: 3.9 mi</b>			