





Route Log and Progress Chart

DRAFT

Please Note: Errors and Omissions May Exist.
Contact the VTrans Mapping Section with questions or concerns.

DISTRICT	TOWN	ROUTE
9	TROY	VT-105

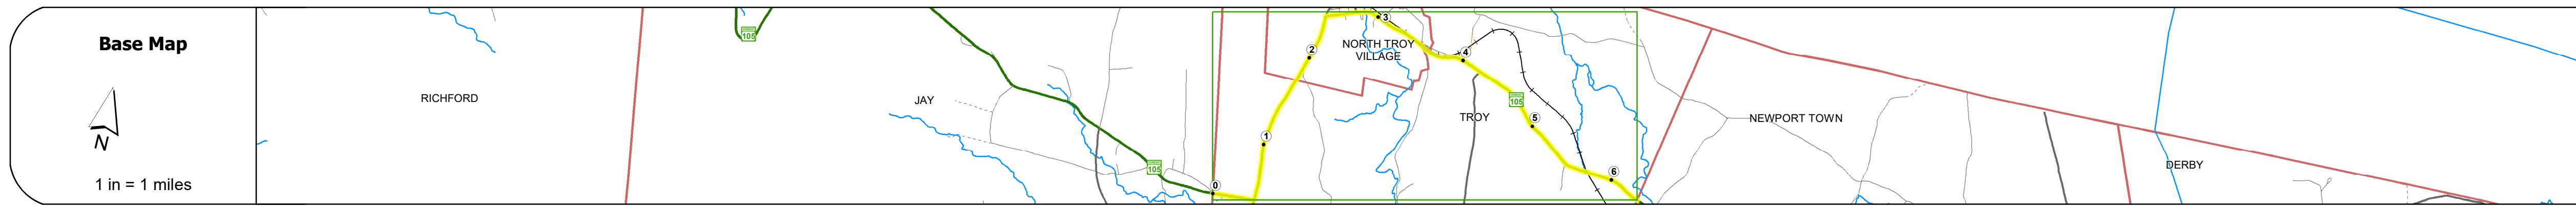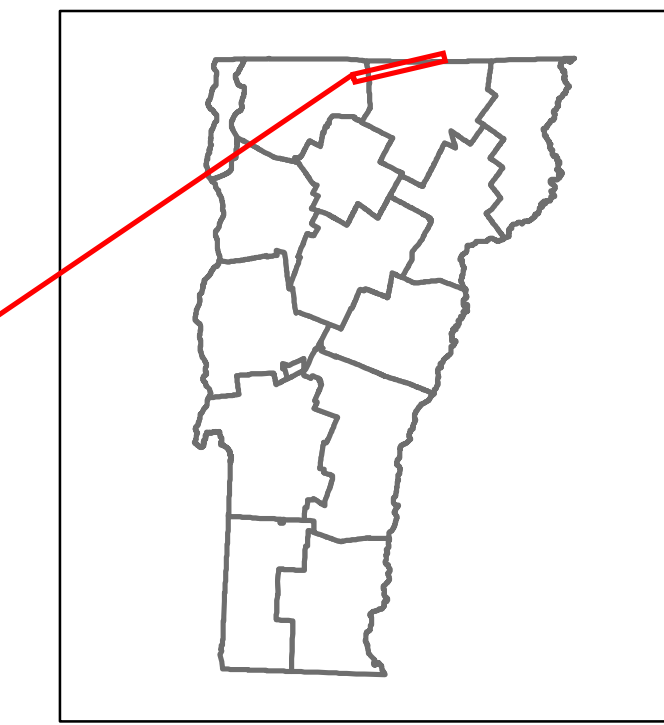

Station	0	1	2	3	4	5	6
Road Widths	27	30	28	27	28	27.5	29
Curves		5	5	4	49	7.7	8.5
Grades	-3.3%	-6.5%	+6.0%	+6.0%	-5.0%	-10.0%	+8.0%
Guardrails							
Rumblestrips							
Historic Projects		2010: STP 2717(1)		2010: STP 2620(1)		2010: STP 2613(1)	2010: STP 2613(1)
Maintenance Garage	District 9 - DMF Maintenance Westfield Garage		District 9 - DMF Maintenance Westfield Garage				
Speed Zone		20	25	20	40	40	
Functional Class	4						
National Highway System							
Limited Access Highway							
Customer Service Level	Regional Corridor		Class 1 Town Highway			Regional Corridor	
Traffic Counters		P137		P194		P198	
AADT	2020	493	1184		1171		1820
	2019	582	1398		1382		2149
	2018	820	1400		1400	2100	2100
	2017	820	1400		1800	1300	2100
	2016	820	1400		1600	1200	2100
Crash Locations	(Incomplete) 2021			HCL Section No. 314			
	2020						
	2019						
	2018						
	2017						

STRUCTURE DESCRIPTIONS

Bridge 54:
Stringer/multi-beam or girder - 1994
Structure No: 200034005410172
Length: 162'
Width: 31.6'
Facility Carried: VT 00105 ML
Structure Type: WELDED PLATE GIRDER
Features Intersected: MISSISSQUOI RIVER
Surface: Bituminous
Maintenance/Ownership: Town

<p>Historic Projects</p> <ul style="list-style-type: none"> Unknown Retreatment Resurface Bituminous Mix Skinny Mix Bituminous Seal 	<p>Functional Class</p> <ul style="list-style-type: none"> 1 - Interstate System 2 - Other 3 - Principal Arterial 4 - Minor Arterial 5 - Major Collector 6 - Minor Collector 	<p>Curves</p> <ul style="list-style-type: none"> Left (degrees) Right 	<p>Grades</p> <ul style="list-style-type: none"> Special grade up Special grade down 	<p>Traffic Counters</p> <ul style="list-style-type: none"> Continuous (CTC) Weight-In-Motion (WIM) Short-Term, Scheduled Short-Term, Unscheduled 	<p>Crash Locations</p> <ul style="list-style-type: none"> High Crash Locations (HCL's) Sections (& Intersections) 	<p>Mileage by Functional Class By Sheet</p> <p>034-2 4 - Minor Arterial 6.325</p>	<p>Mileage by Town By Sheet</p> <p>TROY - V105-1017 6.325 of 6.325</p>	<p>DISTRICT</p> <p>9</p>	<p>TOWN</p> <p>TROY</p>	<p>Date: 11/18/21</p>	<p>ROUTE</p> <p>VT-105</p> <p>ETE mileage: 43.214 to 49.539</p>
--	---	--	---	---	--	--	---	---------------------------------	--------------------------------	------------------------------	--