
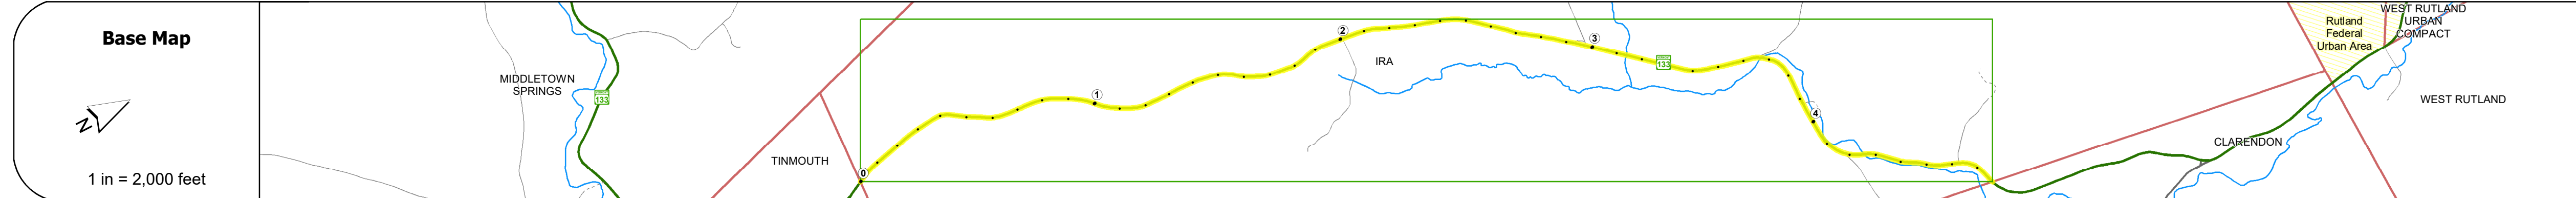


DISTRICT	TOWN	ROUTE
3	IRA	VT-133

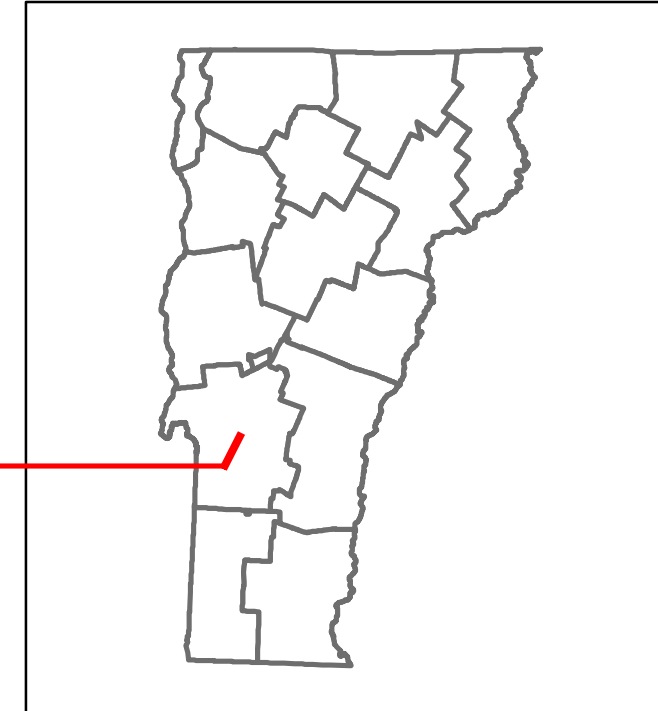

<b>Road Widths</b>	Travellane Roadway Lane Count Base Subbase	25 26 25 26 27 26 28 26 25 26															
<b>Curves</b>		4 4 12 10 6 3 6 4 5 3 10 6 7 8 6 6 8 3 3.3 5 10 6 10 13.3 8 7 8 5 3 6 10.3															
<b>Grades</b>		-7.8 -6.6															
<b>Guardrails</b>																	
<b>Rumblestrips</b>																	
<b>Historic Projects</b>		<ul style="list-style-type: none"> <li>1972 Unknown</li> <li>1973 Unknown</li> <li>1974 Unknown</li> <li>1977 Unknown</li> <li>1983 S 211(A)</li> <li>1984 S 211(B)</li> <li>1988 S 211(C)</li> <li>1991 Unknown</li> <li>1991 PMA 0204</li> <li>District 3 - DMF Maintenance Castleton Garage</li> </ul>															
<b>Maintenance Garage</b>																	
<b>Speed Zone</b>		40															
<b>Functional Class</b>		5															
<b>National Highway System</b>																	
<b>Limited Access Highway</b>																	
<b>Customer Service Level</b>		Local Connector															
<b>Traffic Counters</b>		R395															
<b>AAADT</b>		<table border="1"> <tr> <td>2020</td> <td>1245</td> <td>2018</td> </tr> <tr> <td>2019</td> <td>1470</td> <td>2383</td> </tr> <tr> <td>2018</td> <td>1400</td> <td>2400</td> </tr> <tr> <td>2017</td> <td>1400</td> <td>2400</td> </tr> <tr> <td>2016</td> <td>1500</td> <td>2400</td> </tr> </table>	2020	1245	2018	2019	1470	2383	2018	1400	2400	2017	1400	2400	2016	1500	2400
2020	1245	2018															
2019	1470	2383															
2018	1400	2400															
2017	1400	2400															
2016	1500	2400															
<b>Crash Locations</b>		<p>(Incomplete) 2021</p> <p>2020</p> <p>2019</p> <p>2018</p> <p>2017</p> <p>HCL Section No. 131</p>															

### STRUCTURE DESCRIPTIONS

**Bridge 12:**  
Slab - 1919  
Structure No. 300141001211091  
Length: 16'  
Width: 27.9'  
Under Clearance: 4.33'  
Facility Carried: VT 133  
Structure Type: CONCRETE SLAB  
Features Intersected: BROOK  
Surface: Bituminous  
Maintenance: State

**Bridge 13:**  
Slab - 1948  
Structure No. 200141001311092  
Length: 28'  
Width: 29.5'  
Facility Carried: VT 00133 ML  
Structure Type: CONCRETE SLAB  
Features Intersected: BROOK  
Surface: Bituminous  
Maintenance/Ownership: State

**Bridge 14:**  
Slab - 1948  
Structure No. 300141001411091  
Length: 13'  
Width: 28.2'  
Under Clearance: 2.92'  
Facility Carried: VT133  
Structure Type: CONCRETE SLAB  
Features Intersected: BROOK  
Surface: Bituminous  
Maintenance: State

**Bridge 15:**  
Culvert - 1964  
Structure No. 200141001511092  
Length: 20'  
Facility Carried: VT 00133 ML  
Structure Type: CGMPA  
Features Intersected: IRA BROOK  
Maintenance/Ownership: State

**Bridge 16:**  
Stringer/multi-beam or girder - 1933  
Structure No. 200141001611092  
Length: 64'  
Width: 25.3'  
Facility Carried: VT 00133 ML  
Structure Type: ROLLED BEAM  
Features Intersected: IRA BROOK  
Surface: Bituminous  
Maintenance/Ownership: State

<b>Historic Projects</b>	<b>Functional Class</b>	<b>Curves</b>	<b>Grades</b>	<b>Traffic Counters</b>	<b>Crash Locations</b>	<b>Mileage by Functional Class By Sheet</b>	<b>Mileage by Town By Sheet</b>	<b>DISTRICT</b>	<b>TOWN</b>	<b>Date:</b> 11/18/21	<b>ROUTE</b>
<ul style="list-style-type: none"> <li>Unknown</li> <li>Retreatment</li> <li>Resurface</li> <li>Bituminous Mix</li> <li>Skiny Mix</li> <li>Bituminous Seal</li> <li>Surface Treated Gravel</li> <li>Plant Mix</li> <li>Reclaimed Base and Bituminous Concrete</li> </ul>	<ul style="list-style-type: none"> <li>1 - Interstate System</li> <li>2 - Other Freeways and Expressways</li> <li>3 - Principal Arterial</li> <li>4 - Minor Arterial</li> <li>5 - Major Collector</li> <li>6 - Minor Collector</li> </ul>	<ul style="list-style-type: none"> <li>Left</li> <li>Right</li> </ul>	<ul style="list-style-type: none"> <li>Special grade up</li> <li>Special grade down</li> </ul>	<ul style="list-style-type: none"> <li>Continuous (CTC)</li> <li>Weigh-In-Motion (WIM)</li> <li>Short-Term, Scheduled</li> <li>Short-Term, Unscheduled</li> </ul>	<ul style="list-style-type: none"> <li>High Crash Locations (HCL's) Sections (&amp; Intersections)</li> <li>1 - 100 (1 - 10)</li> <li>101 - 200 (11 - 20)</li> <li>201 - 300 (21 - 30)</li> <li>301 - 400 (31 - 40)</li> <li>401 - 800 (41 - 113)</li> </ul>	0141 5 - Major collector 4.780	IRA - V133-1109 4.78 of 4.78	3	IRA	1 of 1 TWN mileage: 0.0 to 4.78	VT-133 ETE mileage: 14.54 to 19.32
<p>Indicated plans available - <a href="http://vtransmap01.ad.state.vt.us/rp/dpr/DivWebstore/">http://vtransmap01.ad.state.vt.us/rp/dpr/DivWebstore/</a></p> <p>For More Information Contact - Vermont Agency of Transportation, Policy, Planning and Intermodal Development Division - Mapping Section, 1 National Life Drive, Montpelier, VT 05633-5001 Telephone: 802-828-2600.</p>						Page Total Mileage: 4.780 mi		Page Total Mileage: 4.78 mi			