




# Route Log and Progress Chart

**DRAFT**


Please Note: Errors and Omissions May Exist.  
Contact the VTrans Mapping Section with questions or concerns.

DISTRICT	TOWN	ROUTE
9	DERBY	VT-191

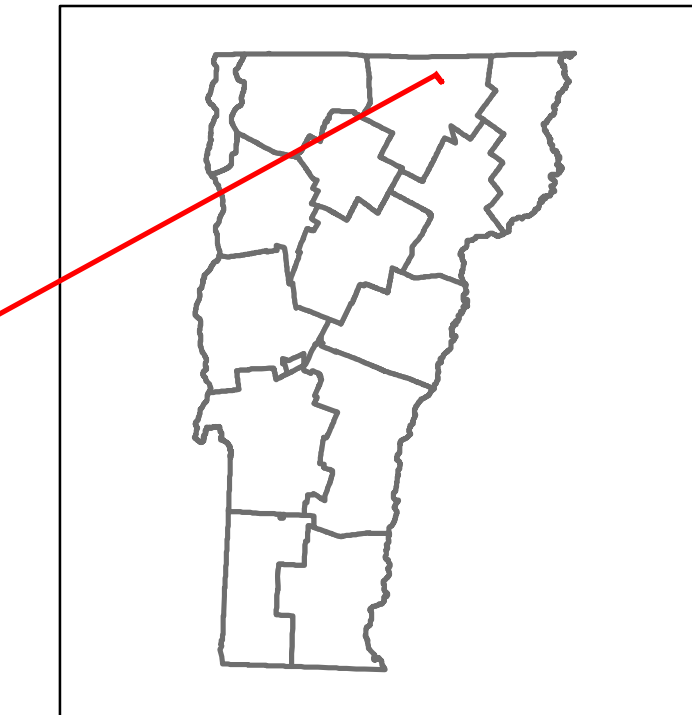

**Base Map**

1 in = 500 feet

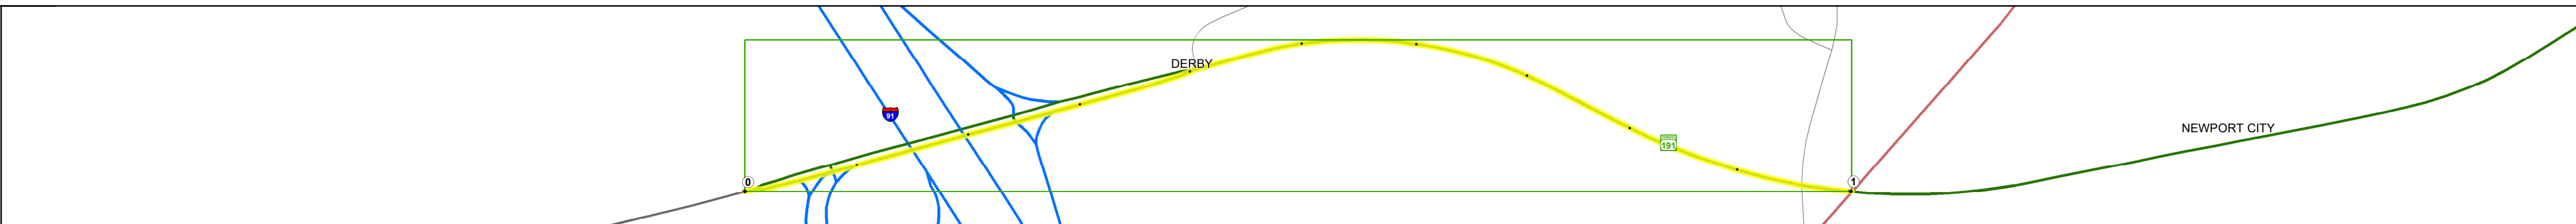

**Stick Diagram**

- Town Center
- Intersecting State Routes (excl. ramps/approaches)
- Other Intersecting Highways, Ramps, Approaches
- Railroad Crossings
- Primary Structures
- Secondary Structures
- Divided State Highway
- State Highway
- Divided Town Highway
- Town Highway
- Streams (Hydraulic Structure)
- Town Boundary
- Village/IC Boundaries
- District Boundaries
- State/Town Highway Change
- Divided Highway Limits
- Ghost Section Boundary
- Federal Urban Area Limits

Scale: 1 INCH = 2,000 FEET



## STRUCTURE DESCRIPTIONS

**Bridge 1:**  
Stringer/multi-beam or girder - 1970  
Structure No: 201343000110072  
Length: 375'  
Width: 54.0'  
Under Clearance: 16.0'  
Facility Carried: VT 00191 SPUR  
Structure Type: 3 SP CONT WLD GIRDER  
Features Intersected: 191 UNDER VT 191  
Maintenance/Ownership: State

<b>Road Widths</b>	<table border="1"> <tr> <th>Travellane</th> <td>12</td> <td>24</td> <td>12</td> <td>24</td> <td>36</td> </tr> <tr> <th>Roadway</th> <td>20</td> <td>36</td> <td>36</td> <td>41</td> <td>40</td> </tr> <tr> <th>Lane Count</th> <td>2</td> <td>1</td> <td>2</td> <td>2</td> <td>2</td> </tr> <tr> <th>Base</th> <td colspan="5">3" Crushed Stone</td> </tr> <tr> <th>Subbase</th> <td colspan="5">2" Gravel</td> </tr> </table>	Travellane	12	24	12	24	36	Roadway	20	36	36	41	40	Lane Count	2	1	2	2	2	Base	3" Crushed Stone					Subbase	2" Gravel				
Travellane	12	24	12	24	36																										
Roadway	20	36	36	41	40																										
Lane Count	2	1	2	2	2																										
Base	3" Crushed Stone																														
Subbase	2" Gravel																														

<b>Curves</b>	3
---------------	---

<b>Grades</b>	
---------------	--

<b>Guardrails</b>	H
-------------------	---

<b>Rumblestrips</b>	
---------------------	--

<b>Historic Projects</b>	<p>1992: STP F 134-3(17) C/2</p> <p>1970: F 341-5(8)</p> <p>1964: F 341-5(3)</p>
--------------------------	--

<b>Maintenance Garage</b>	District 9 - DMF Maintenance Derby Garage
---------------------------	---

<b>Speed Zone</b>	
-------------------	--

<b>Functional Class</b>	4
-------------------------	---

<b>National Highway System</b>	
--------------------------------	--

<b>Limited Access Highway</b>	Partial
-------------------------------	---------

<b>Customer Service Level</b>	Arterial Highway
-------------------------------	------------------

<b>Traffic Counters</b>	
-------------------------	--

<b>AADT</b>	<table border="1"> <tr> <th>Year</th> <th>Left</th> <th>Right</th> <th>Total</th> </tr> <tr> <td>2020</td> <td>2320</td> <td>6449</td> <td>1886</td> </tr> <tr> <td>2019</td> <td>2744</td> <td>3711</td> <td>2227</td> </tr> <tr> <td>2018</td> <td>1000</td> <td>3000</td> <td>4400</td> </tr> <tr> <td>2017</td> <td>830</td> <td>2900</td> <td>4300</td> </tr> <tr> <td>2016</td> <td>870</td> <td>2800</td> <td>4200</td> </tr> </table>	Year	Left	Right	Total	2020	2320	6449	1886	2019	2744	3711	2227	2018	1000	3000	4400	2017	830	2900	4300	2016	870	2800	4200
Year	Left	Right	Total																						
2020	2320	6449	1886																						
2019	2744	3711	2227																						
2018	1000	3000	4400																						
2017	830	2900	4300																						
2016	870	2800	4200																						

<b>Crash Locations</b>	<p>(Incomplete) 2021</p> <p>2020</p> <p>2019</p> <p>2018</p> <p>2017</p>
------------------------	--

<p><b>Historic Projects</b></p> <ul style="list-style-type: none"> <li>Unknown</li> <li>Retreatment</li> <li>Resurface</li> <li>Bituminous Mix</li> <li>Skinny Mix</li> <li>Bituminous Seal</li> </ul>	<p><b>Functional Class</b></p> <ul style="list-style-type: none"> <li>1 - Interstate System</li> <li>2 - Other Freeways and Expressways</li> <li>3 - Principal Arterial</li> <li>4 - Minor Arterial</li> <li>5 - Major Collector</li> <li>6 - Minor Collector</li> </ul>	<p><b>Curves</b></p> <ul style="list-style-type: none"> <li>Left (degrees)</li> <li>Right (degrees)</li> </ul>	<p><b>Grades</b></p> <ul style="list-style-type: none"> <li>Left (percent)</li> <li>Right (percent)</li> </ul>	<p><b>Traffic Counters</b></p> <ul style="list-style-type: none"> <li>Continuous (CTC)</li> <li>Weight-In-Motion (WIM)</li> <li>Short-Term, Scheduled (counter ID)</li> <li>Short-Term, Unscheduled (counter ID)</li> </ul>	<p><b>Crash Locations</b></p> <p>High Crash Locations (HCL's) Sections (&amp; Intersections)</p> <ul style="list-style-type: none"> <li>HCL No. 1 - 100 (1 - 10)</li> <li>HCL No. 101 - 200 (11 - 20)</li> <li>HCL No. 201 - 300 (21 - 30)</li> <li>HCL No. 301 - 400 (31 - 40)</li> <li>HCL No. 401 - 800 (41 - 113)</li> </ul>	<p><b>Mileage by Functional Class By Sheet</b></p> <p>134-3 4 - Minor Arterial 1.001</p>	<p><b>Mileage by Town By Sheet</b></p> <p>DERBY - v191-1007 1.001 of 1.001</p>	<p><b>DISTRICT</b></p> <p>9</p>	<p><b>TOWN</b></p> <p>DERBY</p>	<p><b>Date:</b> 11/18/21</p> <p><b>Page Total Mileage:</b> 1.001 mi</p>	<p><b>ROUTE</b></p> <p>VT-191</p> <p>ETE mileage: 0.0 to 1.001</p>
--	--	--	--	---	--	--	--	---------------------------------	---------------------------------	---	--