





# Route Log and Progress Chart

**DRAFT**

Please Note: Errors and Omissions May Exist.  
Contact the VTrans Mapping Section with questions or concerns.

DISTRICT	TOWN	ROUTE
8	HIGHGATE	VT-207

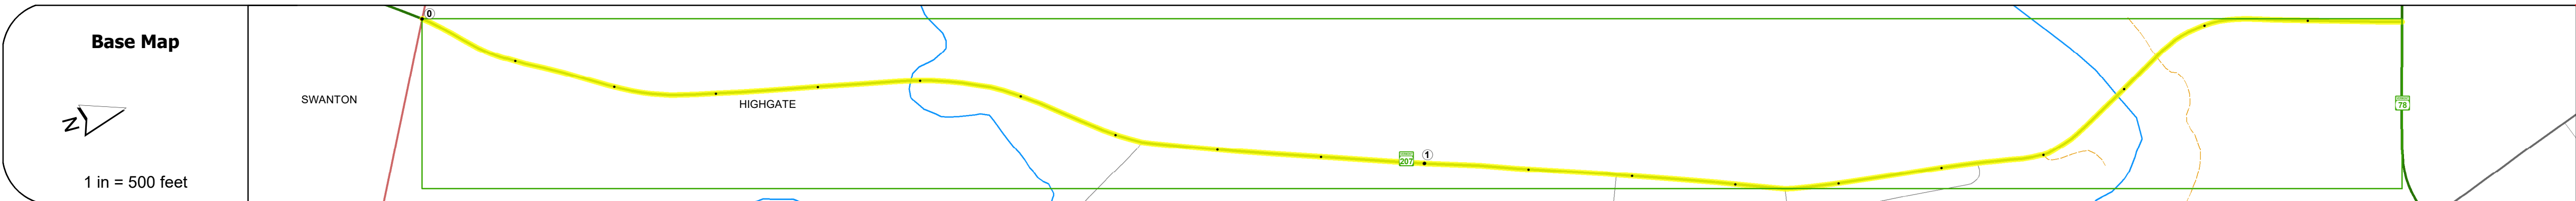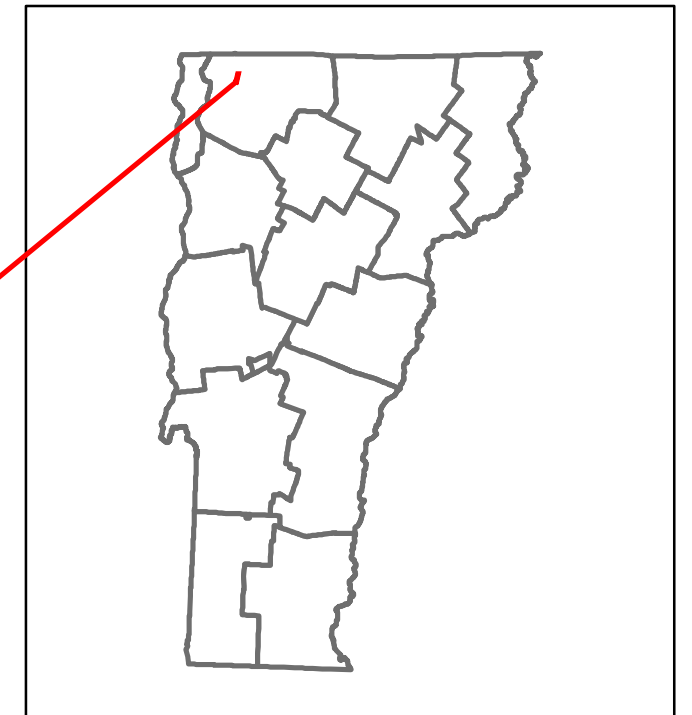

## STRUCTURE DESCRIPTIONS

**Bridge 3:**  
Culvert - 1986  
Structure No. 200297000306092  
Length: 22'  
Facility Carried: VT 00207 ML  
Structure Type: CGMPA  
Features Intersected: HUNGERFORD BROOK  
Maintenance/Ownership: State

**Bridge 6:**  
Frame - 1976  
Structure No. 200297000606092  
Length: 330'  
Width: 32.9'  
Facility Carried: VT 00207 ML  
Structure Type: STEEL RIGID FRAME  
Features Intersected: MISSISQUOI RIVER  
Surface: Bituminous  
Maintenance/Ownership: State

Travellane	Roadway	Lane Count	Base	Subbase
22	28	2	27	28
24	30	3	30	35
18" Gravel				

Curves	Grades
5.5, 6.4, 5.4, 3.5, 4.7, 7.1, 12, 10	-5.0, -8.0, -7.0, -4.0, -11.0, -9.0, +4.3, +11.0

Guardrails
H, H, H, H, H, H

Rumblestrips



Maintenance Garage
District 8 - DMF Maintenance Highgate Garage

Speed Zone
40

Functional Class
5

National Highway System

Limited Access Highway

Customer Service Level
Local Connector

Traffic Counters

AAADT	2020	2019	2018	2017	2016
5581	6589	1900	2000	2100	2411
2847	2800	2900	3100		

Crash Locations	Mileage by Functional Class By Sheet	Mileage by Town By Sheet	DISTRICT	TOWN	Date: 11/18/21	ROUTE
	0297 5 - Major collector 1.991	HIGHGATE - V207-0609 1.991 of 1.991	8	HIGHGATE	1 of 1 TWN mileage: 0.0 to 1.991	VT-207 ETE mileage: 5.208 to 7.199
Page Total Mileage: 1.991 mi		Page Total Mileage: 1.991 mi				

For More Information Contact - Vermont Agency of Transportation, Policy, Planning and Intermodal Development Division - Mapping Section, 1 National Life Drive, Montpelier, VT 05633-5001 Telephone: 802-828-2600.