





# Route Log and Progress Chart

**DRAFT**

Please Note: Errors and Omissions May Exist.  
Contact the VTrans Mapping Section with questions or concerns.

DISTRICT	TOWN	ROUTE
8	SHELDON	VT-236

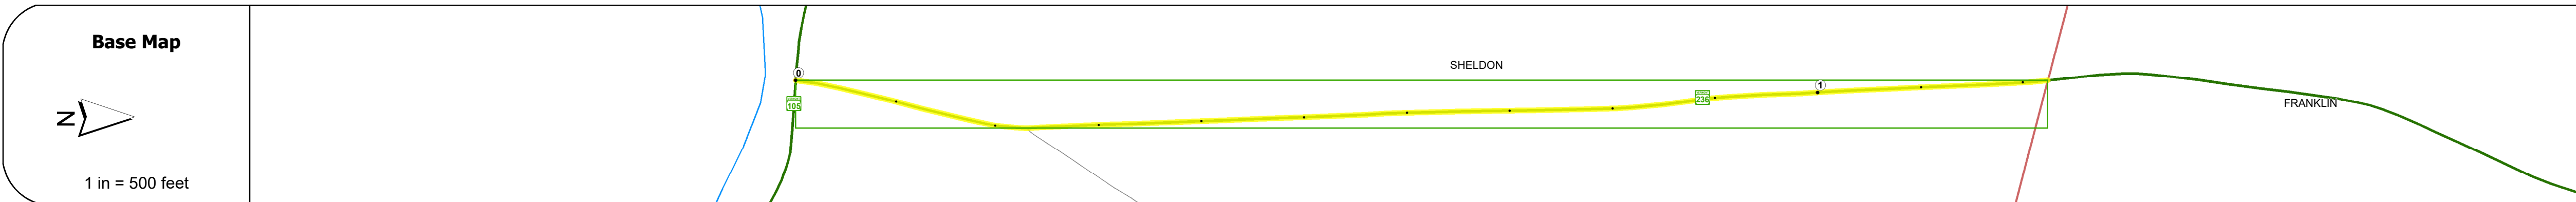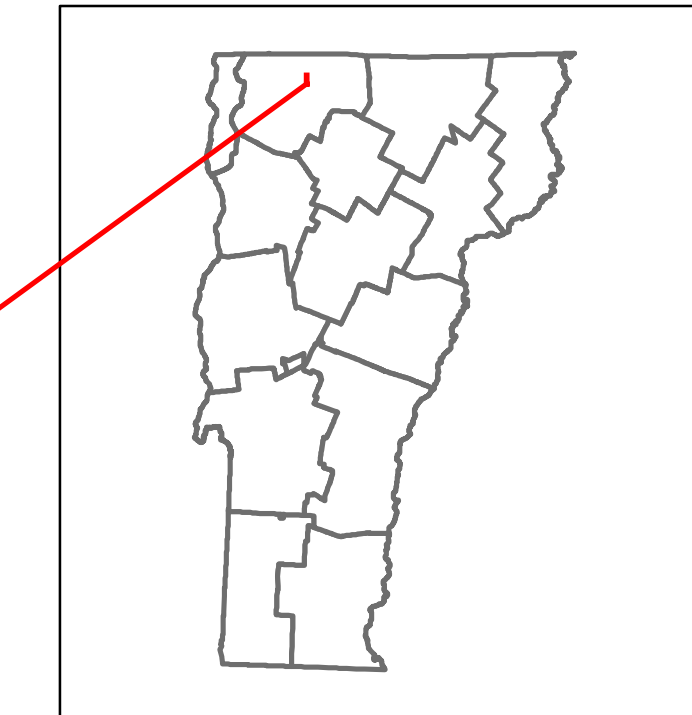

Road Widths	Travellane: 20'
Roadway	24'
Lane Count	2
Base	
Subbase	18" Gravel

Curves	5
--------	---

Grades	+7.1, +3.1, +9.3, +3.6, +5.5
--------	------------------------------

Guardrails	
------------	--

Rumblestrips	
--------------	--

Historic Projects	
-------------------	--

Maintenance Garage	District 8 - DMF Maintenance Enosburg Garage
--------------------	--

Speed Zone	
------------	--

Functional Class	5
------------------	---

National Highway System	
-------------------------	--

Limited Access Highway	
------------------------	--

Customer Service Level	Local Connector
------------------------	-----------------

Traffic Counters	
------------------	--

AAADT	2020: 786
2019	928
2018	910
2017	900
2016	890

Crash Locations	(Incomplete) 2021
2020	
2019	
2018	
2017	

STRUCTURE DESCRIPTIONS	

<b>Historic Projects</b> Unknown, Retreatment, Resurface, Bituminous Mix, Skiny Mix, Bituminous Seal, Surface Treated Gravel, Plant Mix, Reclaimed Base and Bituminous Concrete	<b>Functional Class</b> 1- Interstate System, 2- Other Freeways and Expressways, 3- Principal Arterial, 4- Minor Arterial, 5- Major Collector, 6- Minor Collector	<b>Curves</b> Left (degrees), Right (degrees), Grades (degrees)	<b>Grades</b> grade up, grade down	<b>Traffic Counters</b> Continuous (CTC), Weigh-In-Motion (WIM), Short-Term, Scheduled, Short-Term, Unscheduled	<b>Crash Locations</b> High Crash Locations (HCL's) Sections (& Intersections)	<b>Mileage by Functional Class By Sheet</b> 0313 5 - Major collector 1.224	<b>Mileage by Town By Sheet</b> SHELDON - V236-0614 1.224 of 1.224	<b>DISTRICT</b> 8	<b>TOWN</b> SHELDON	<b>Date:</b> 11/18/21	<b>ROUTE</b> VT-236
						<b>Speed Zones</b> 15, 20, 25, 30, 35, 40, 45, 50, 55, 60, 65	<b>Road Widths</b> (ft)				

For More Information Contact - Vermont Agency of Transportation, Policy, Planning and Intermodal Development Division - Mapping Section, 1 National Life Drive, Montpelier, VT 05633-5001 Telephone: 802-828-2600.