



Route Log Progress Chart

DISTRICT ROUTE TOWN DRAFT Please Note: Errors and Omissions May Exist. [u'I091-0000'] I-91 Contact the VTrans Mapping Unit with questions or concerns.

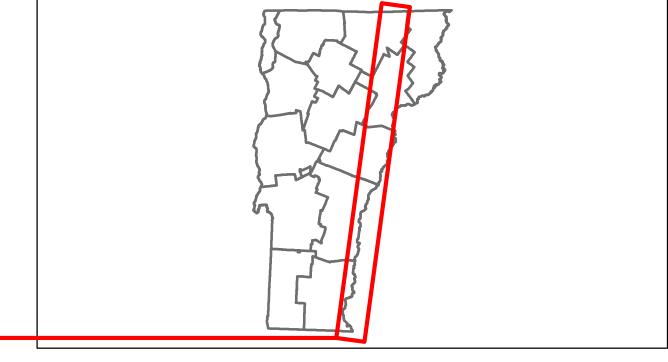

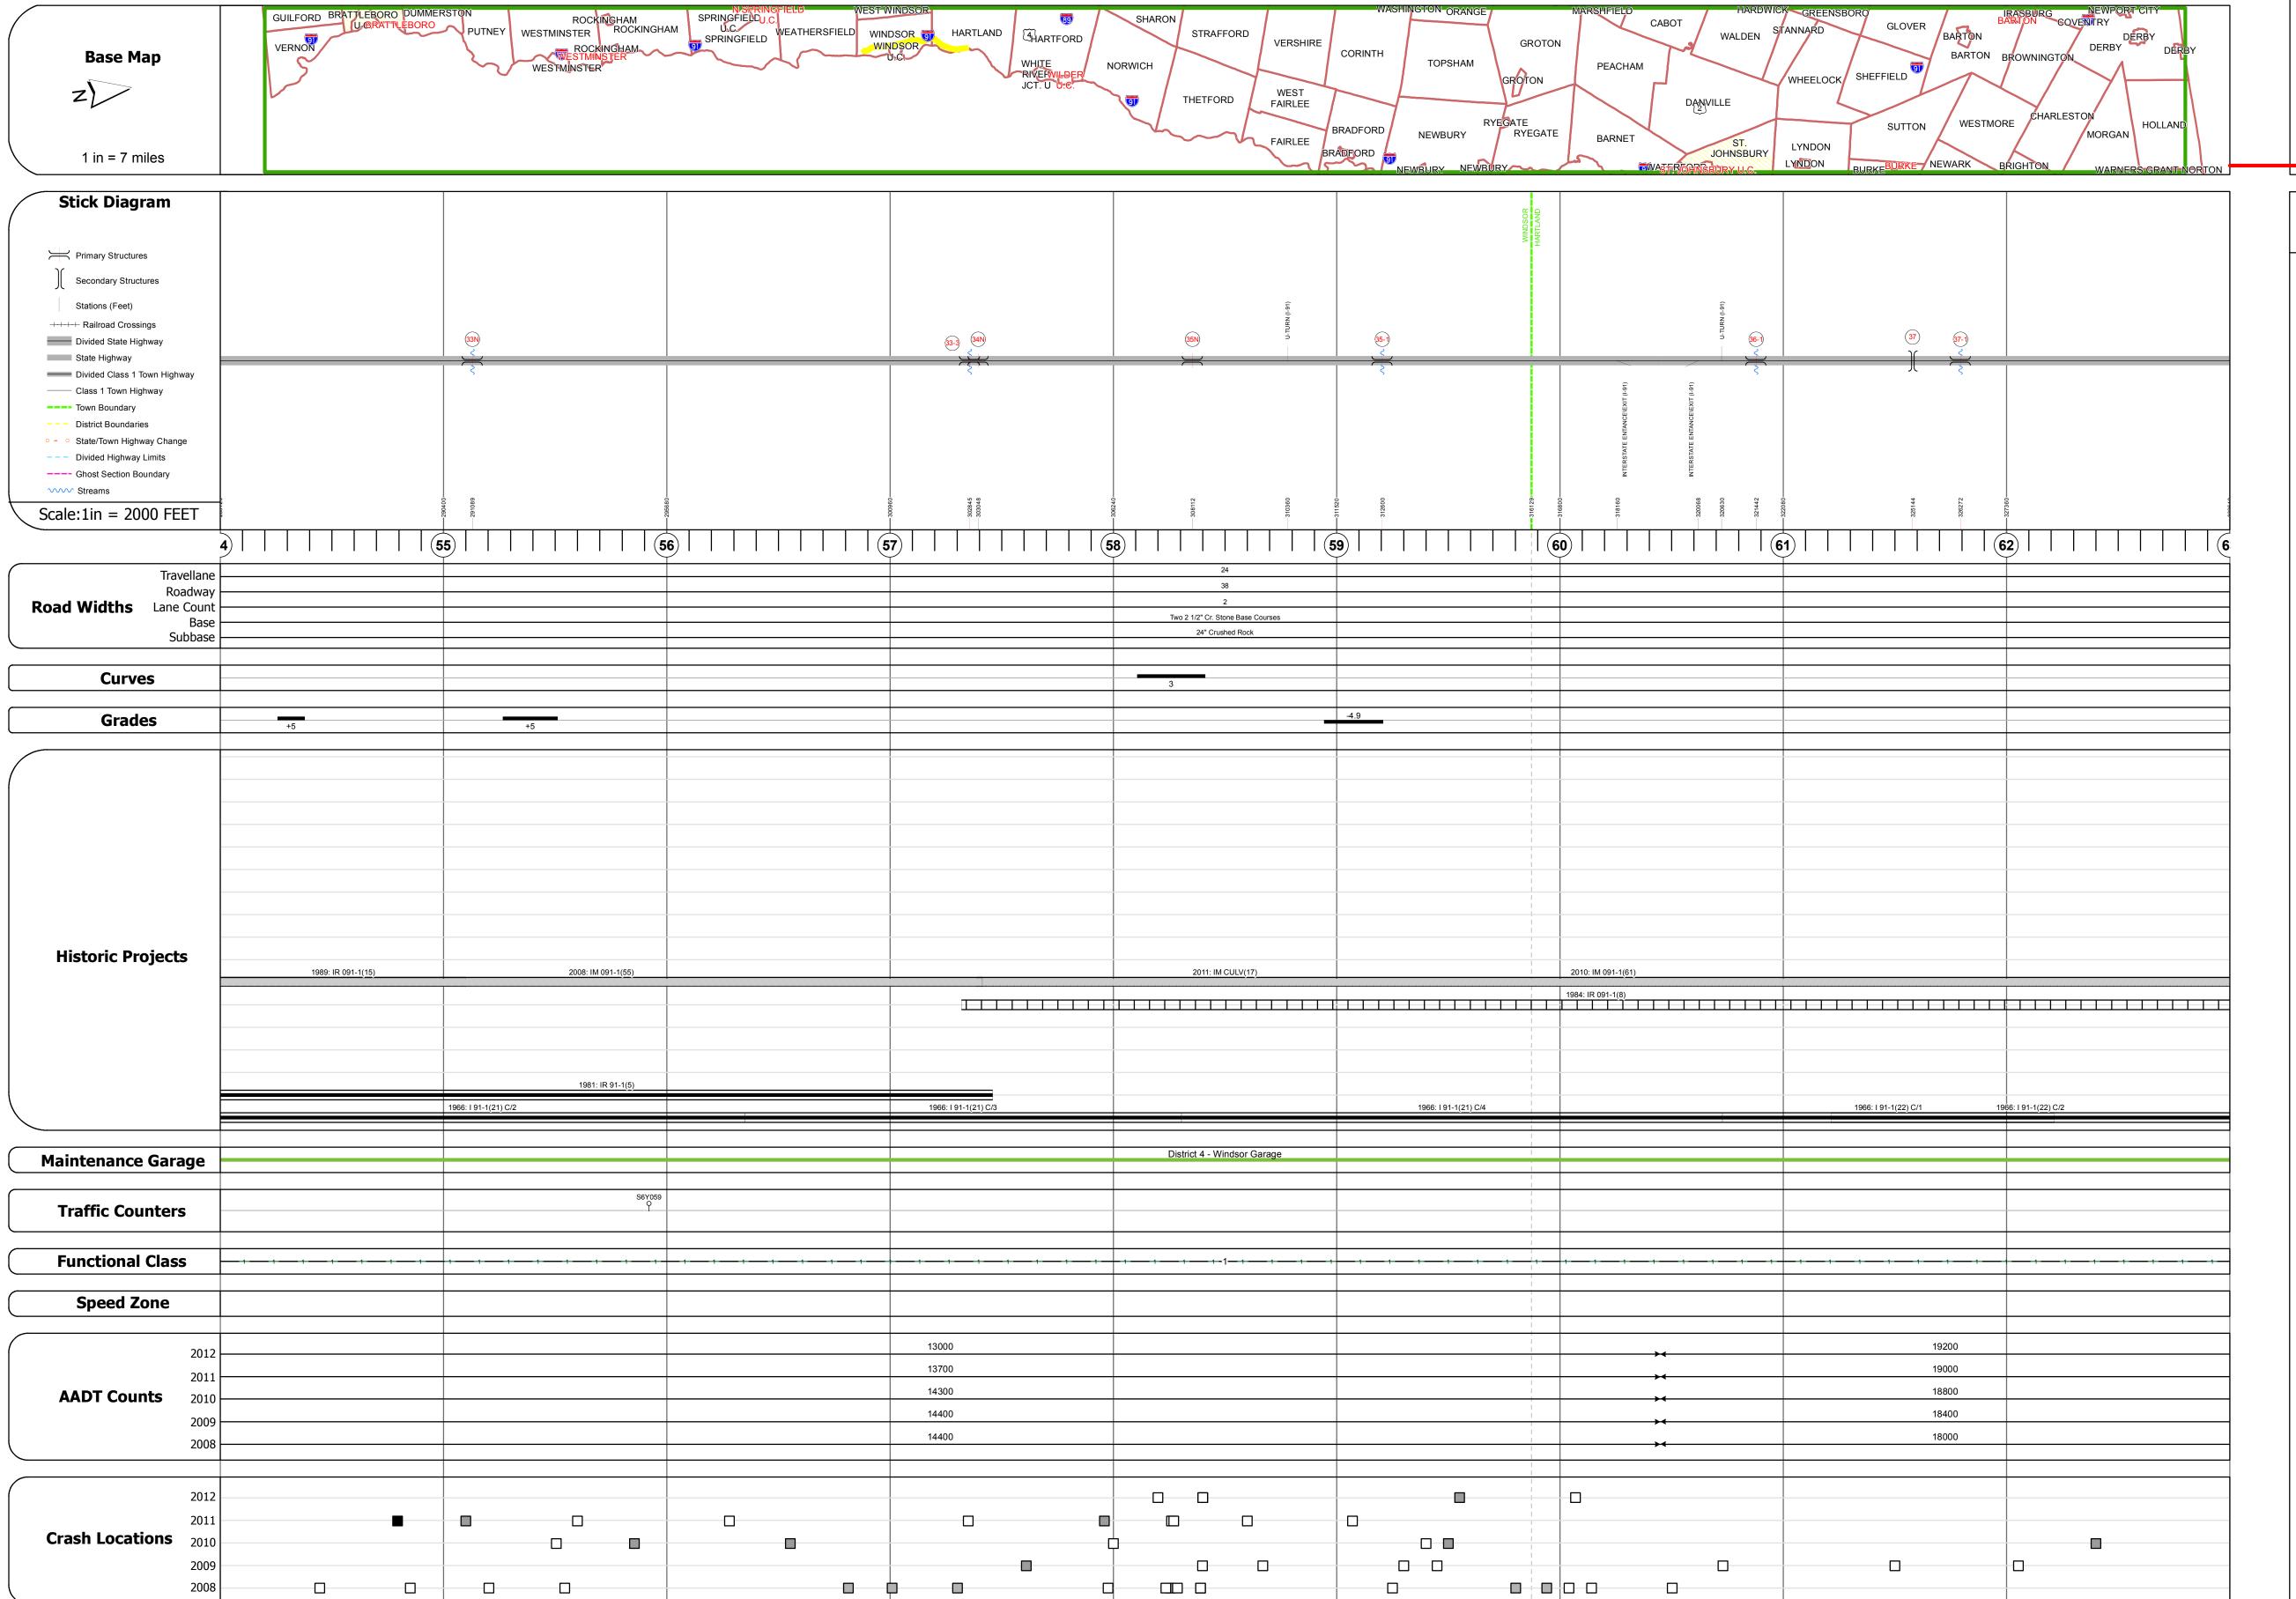

DESCRIPTION	N BLOCK
-	

Bridge 33N: Girder and floorbeam system - 1966 Structure No. 200091033N14232 Length: 660' Width: 30.0' Under Clearance: 72.0' Facility Carried: I 00091 ML Bridge Type: 4 SP 2 WELDED GDRS Features Intersected: I 91 OVER VT 44 MILLB Surface: Bituminous Maintenance/Ownership: State

Culvert 33-3: Culvert - 1966 Structure No. 30009133-314231 Length: 8' Under Clearance: 8.0' Facility Carried: I91 Bridge Type: ALUM SLEEVE Features Intersected: BROOK Maintenance: State

Bridge 34N: Stringer/multi-beam or girder - 1965 Structure No. 200091034N14232 Length: 168' Width: 30.0' Under Clearance: 19.42' Facility Carried: I 00091 ML Bridge Type: 3 SP CONT ROLLED BM Features Intersected: I 91 OVER TH NO 5 Surface: Bituminous Maintenance/Ownership: State

Stringer/multi-beam or girder - 1965 Structure No. 200091035N14232 Length: 119' Width: 38.0' Under Clearance: 15.17' Facility Carried: I 00091 ML Bridge Type: GIRDER Features Intersected: I 91 OVER TH NO 3 Surface: Bituminous Maintenance/Ownership: State

Culvert 35-1: Structure No. 30009135-114231 Length: 8' Under Clearance: 9.0' Facility Carried: 191 Bridge Type: CGMPP Features Intersected: BASHON BRK Maintenance: State

Culvert 36-1: Culvert - 1965 Structure No. 20009136-114092 Length: 24' Facility Carried: I 00091 ML Bridge Type: CONC ARCH CULVERT Features Intersected: LULLS BROOK Maintenance/Ownership: State

Stringer/multi-beam or girder - 1965 Structure No. 2014090D3714091 Length: 259' Height: 0.0' Weight Limit: 0 Facility Carried: TR 00041 Bridge Type: 6 SP ROLLED BEAM Features Intersected: I 91 UNDER TH NO 41

Culvert - 1966 Structure No. 30009137-114091 Length: 13' Under Clearance: 8.5' Facility Carried: 191 Bridge Type: CGMPPA Features Intersected: BROOK Maintenance: State

Functional Class Speed Zones 25 30 35 40 45 50 55 60 65 curve left curve right grade up grade down

Road Widths Traffic Counters

Crash Locations Fatal Property Damage Only Injury Unknown Crash Type

Mileage by Functional Class By Sheet 91-1 1 - Rural - Principal Arterial - Interstate 9.000 Total Mileage: 9.000 mi

Mileage by Town By Sheet 9.0 of 177.432 [u'I091-0000'] - I091-0000 **DISTRICT** Total Mileage: 9.0 mi

TOWN ROUTE Date: 11/14/13 7 of 20 ETE mileage: [u'I091-0000'] TWN mileage: 0.0 to 177.432 54.0 to 63.0

I-91